


CHRISTIE'S
INTERNATIONAL REAL ESTATE
———— COSTA DEL SOL ————

Floor plans Ref 2466

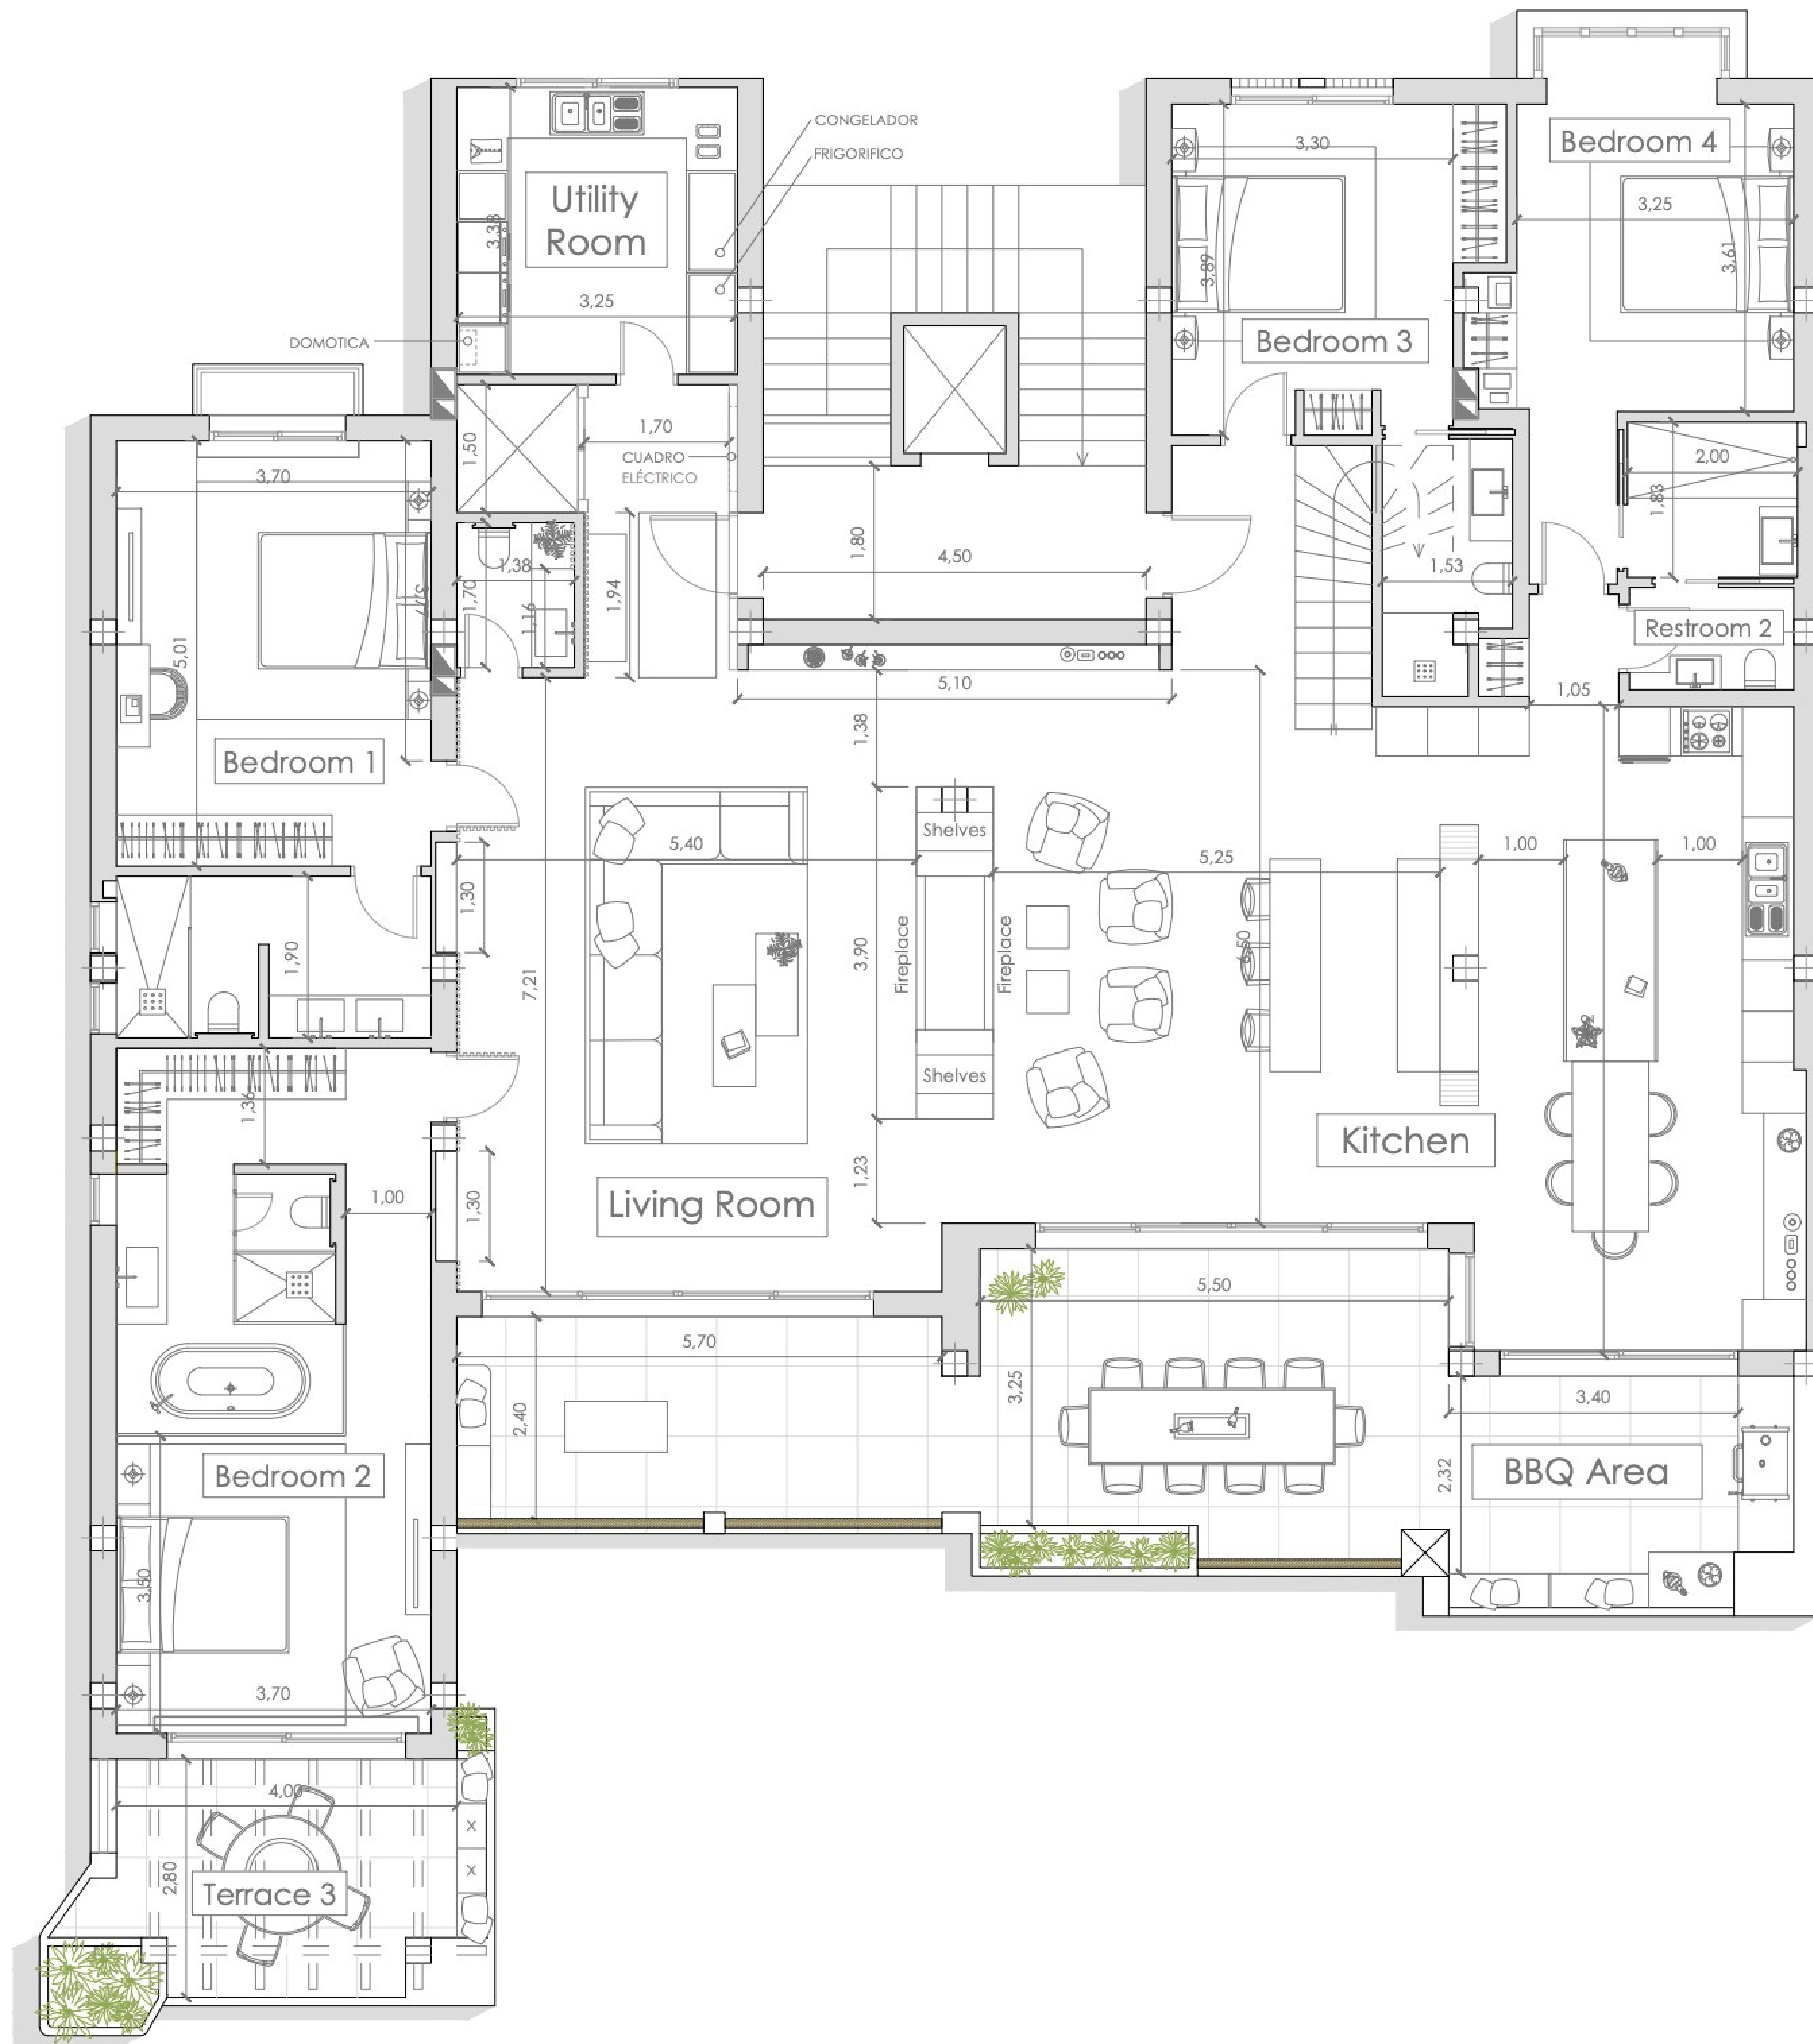

LEGEND:

BARANDILLA:
VIDRIO+MADERA

PROJECT:

Puente Romano

E

DATE:


XX.10.21

SCALE:

1:100@A3

DRAWING NO.:

Planta Baja

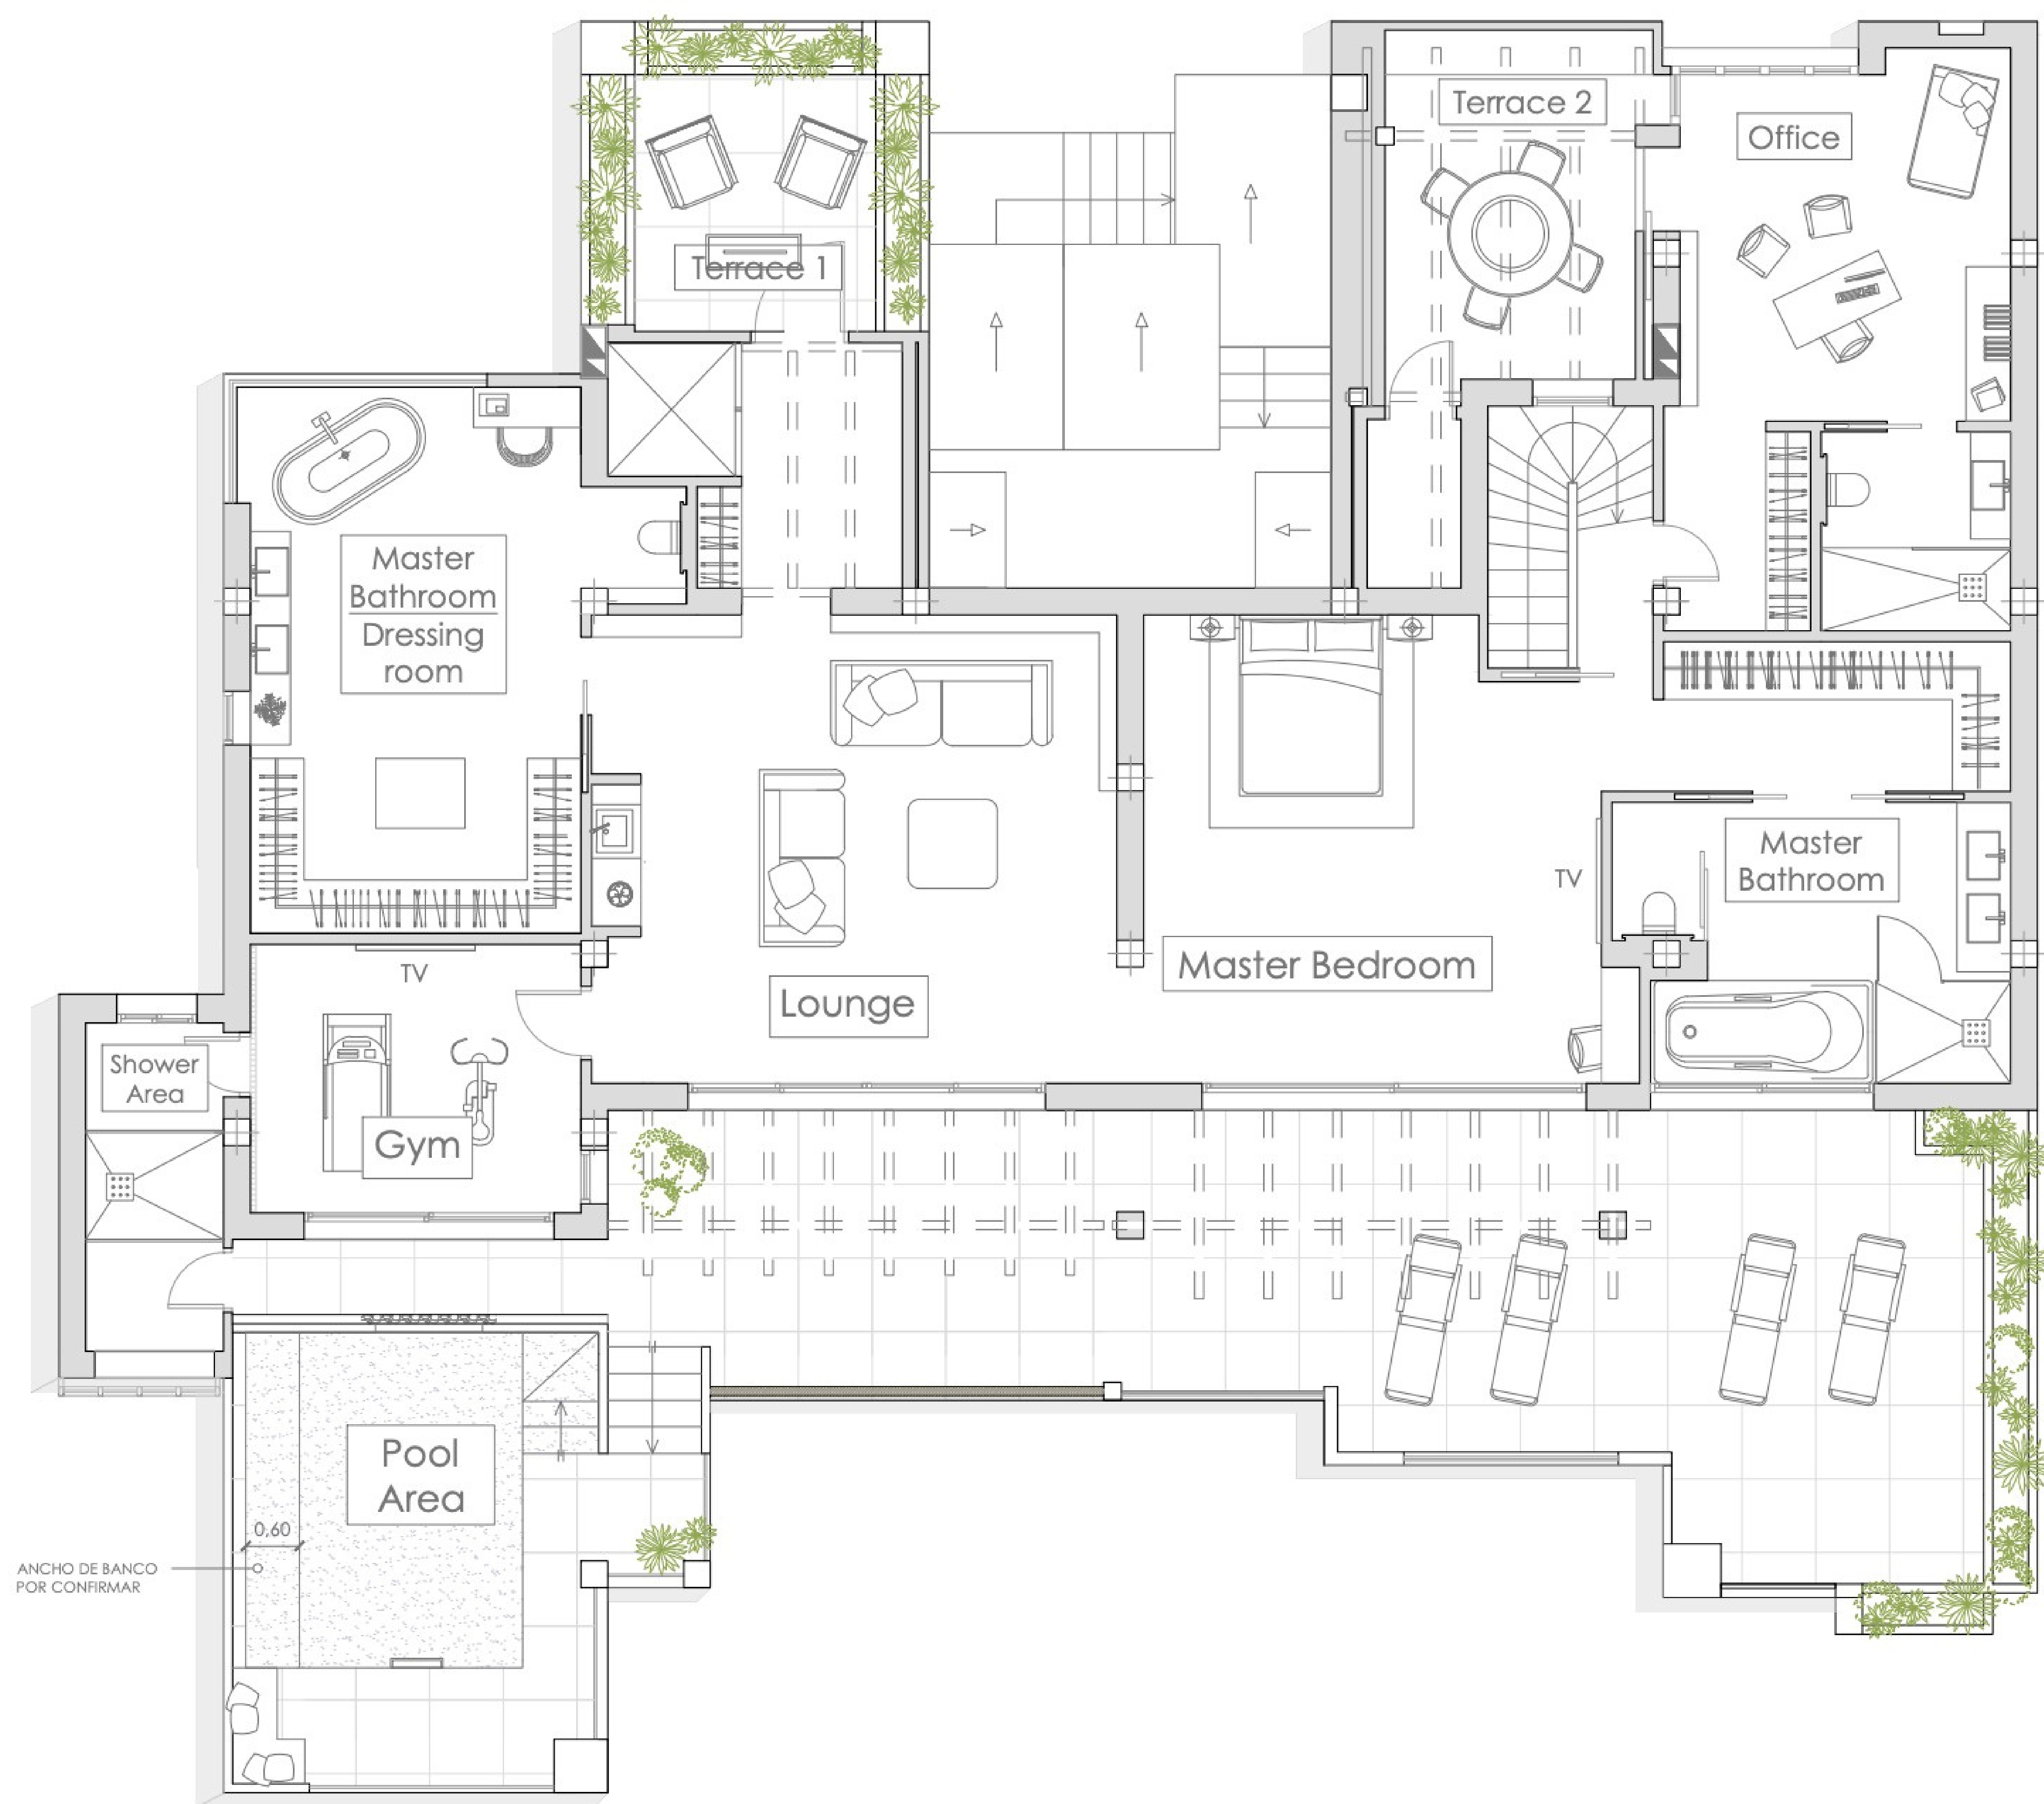

LEGEND:

BARANDILLA:
VIDRIO+MADERA

PROJECT:

Puente Romano

DATE:

XX.10.21

SCALE:

1:100@A3

DRAWING NO.:

Planta Primera

CHRISTIE'S
INTERNATIONAL REAL ESTATE
———— COSTA DEL SOL ————

Where *Luxury* lives

Velázquez, 1, 29602 Marbella, España
+34 951 122 313 | marbella@cire-costadelsol.com

Paseo de Reding, 25, 29016 Málaga, España
+34 951 122 312 | malaga@cire-costadelsol.com