



CHRISTIE'S
INTERNATIONAL REAL ESTATE
———— COSTA DEL SOL ————

Floor plans Ref 2790

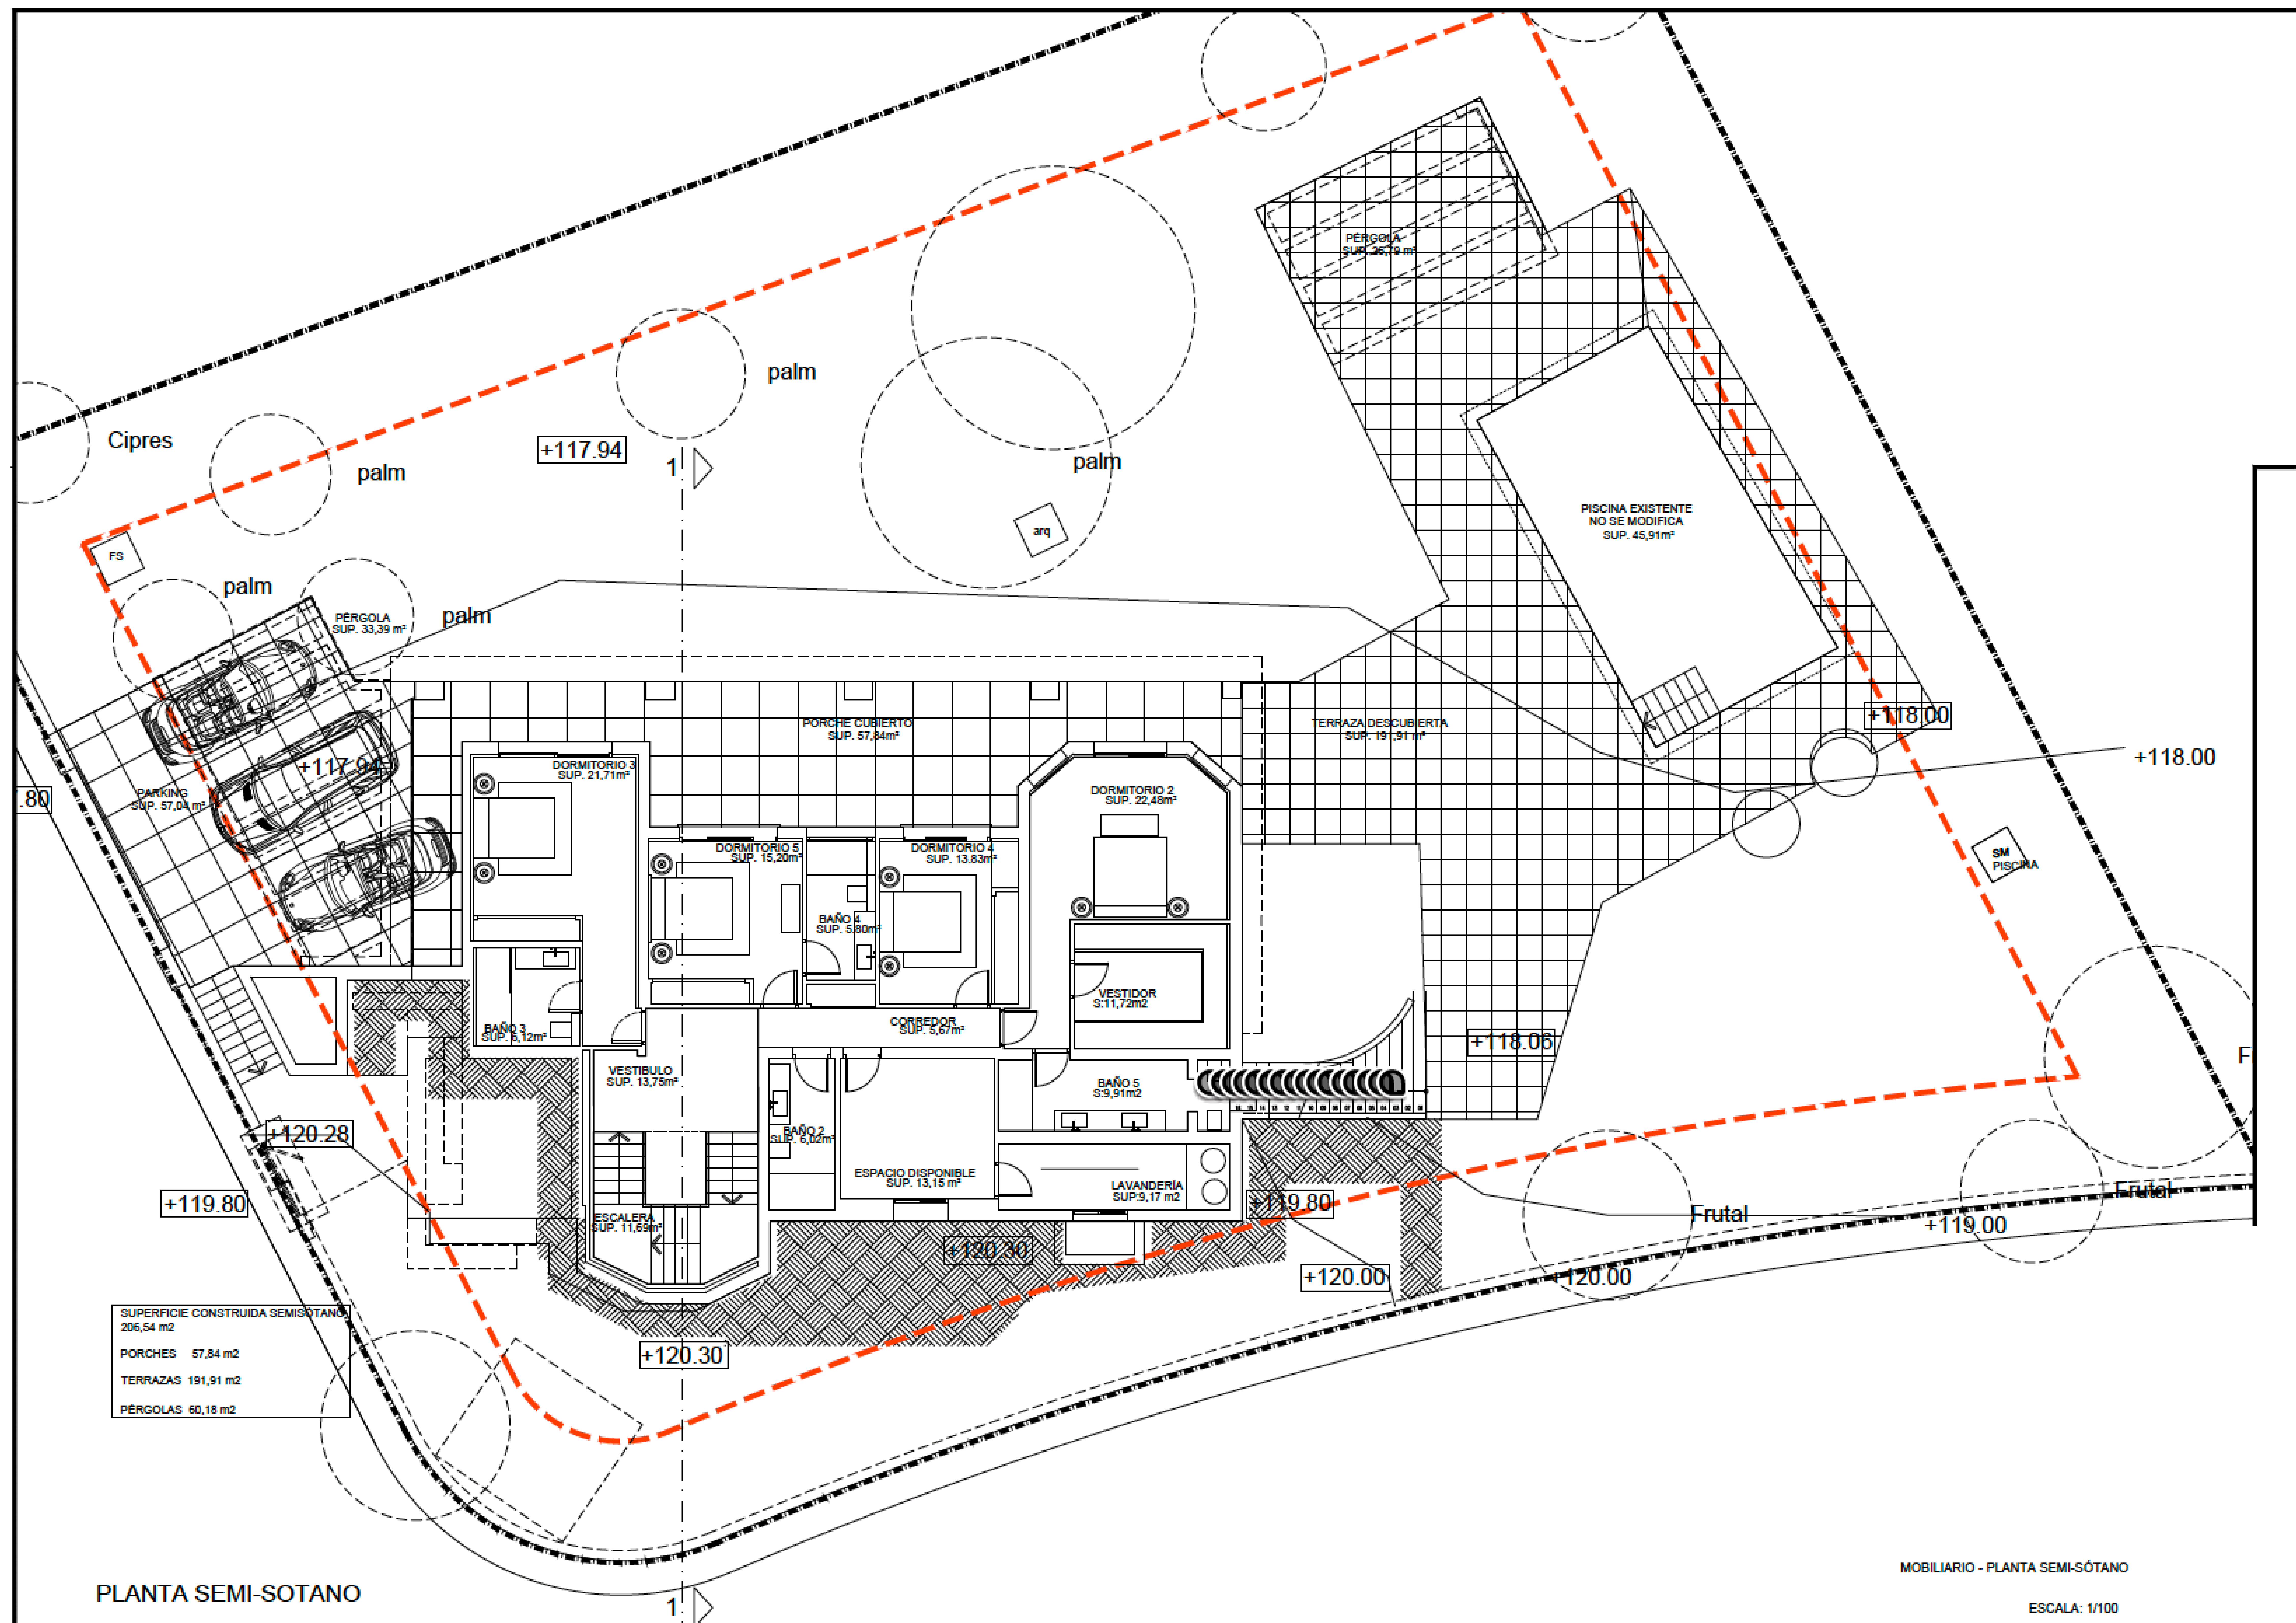


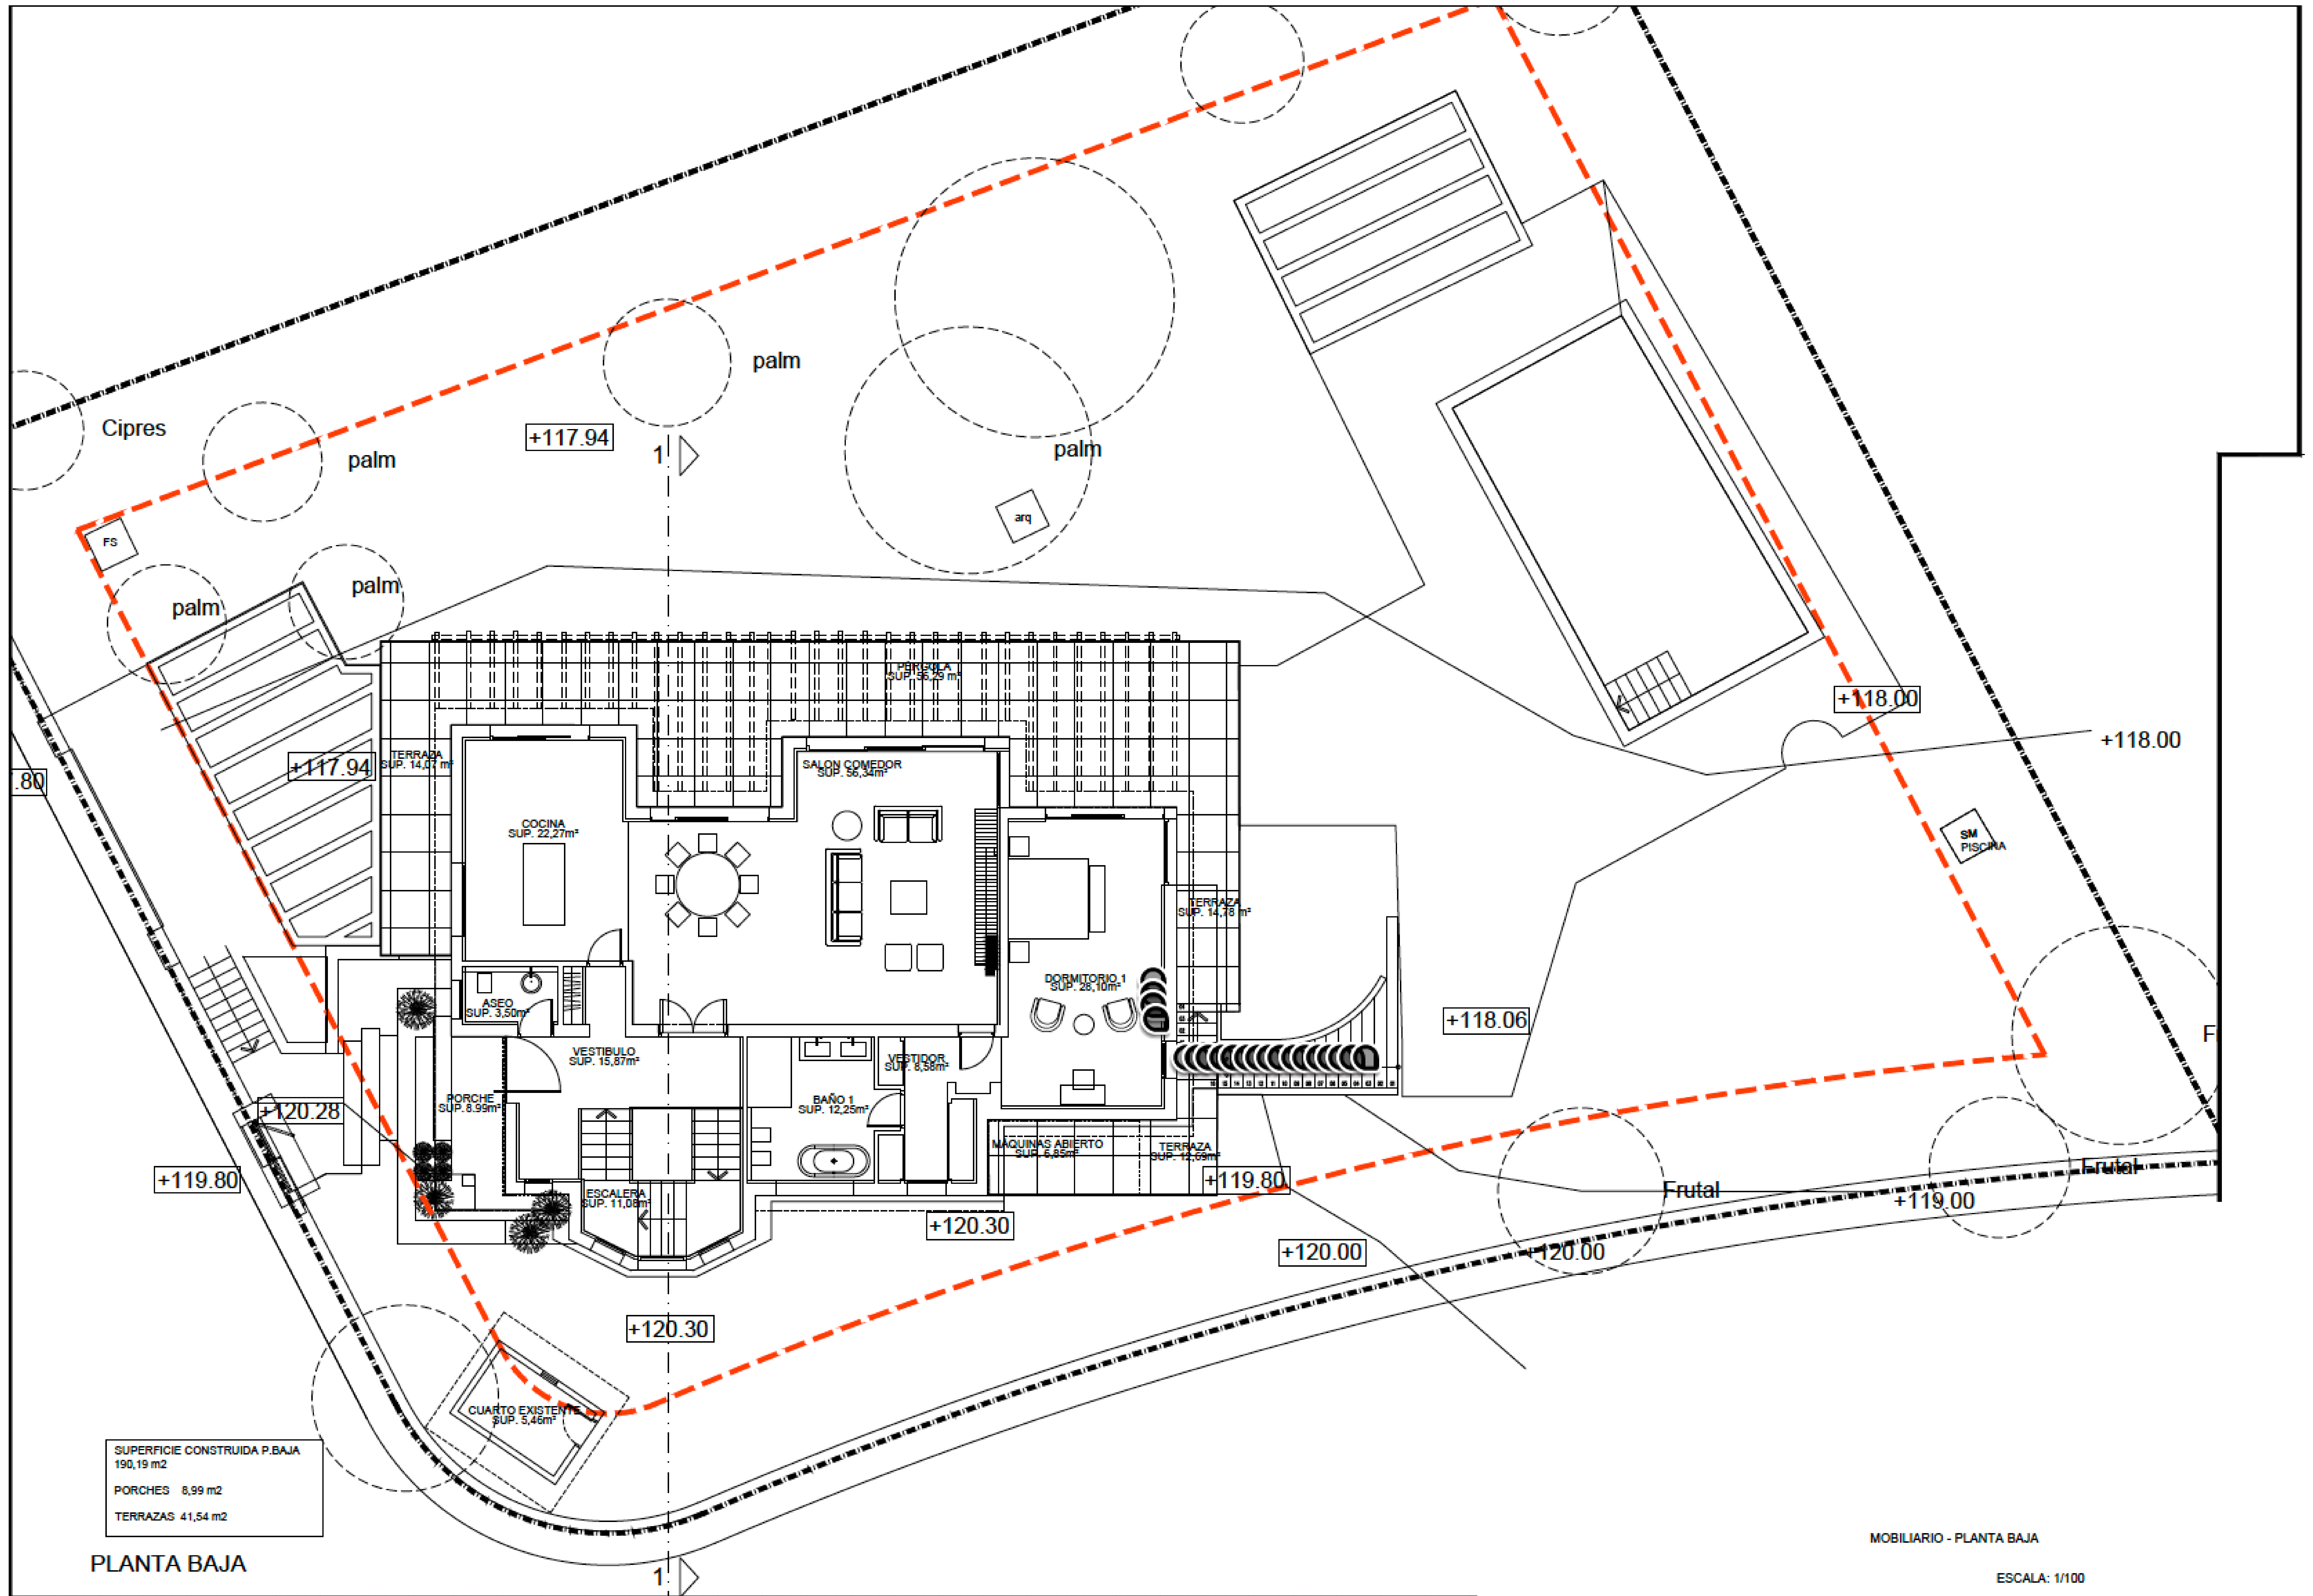

PLANTA BAJA

MOBILIARIO - PLANTA BAJA


ESCALA: 1/100

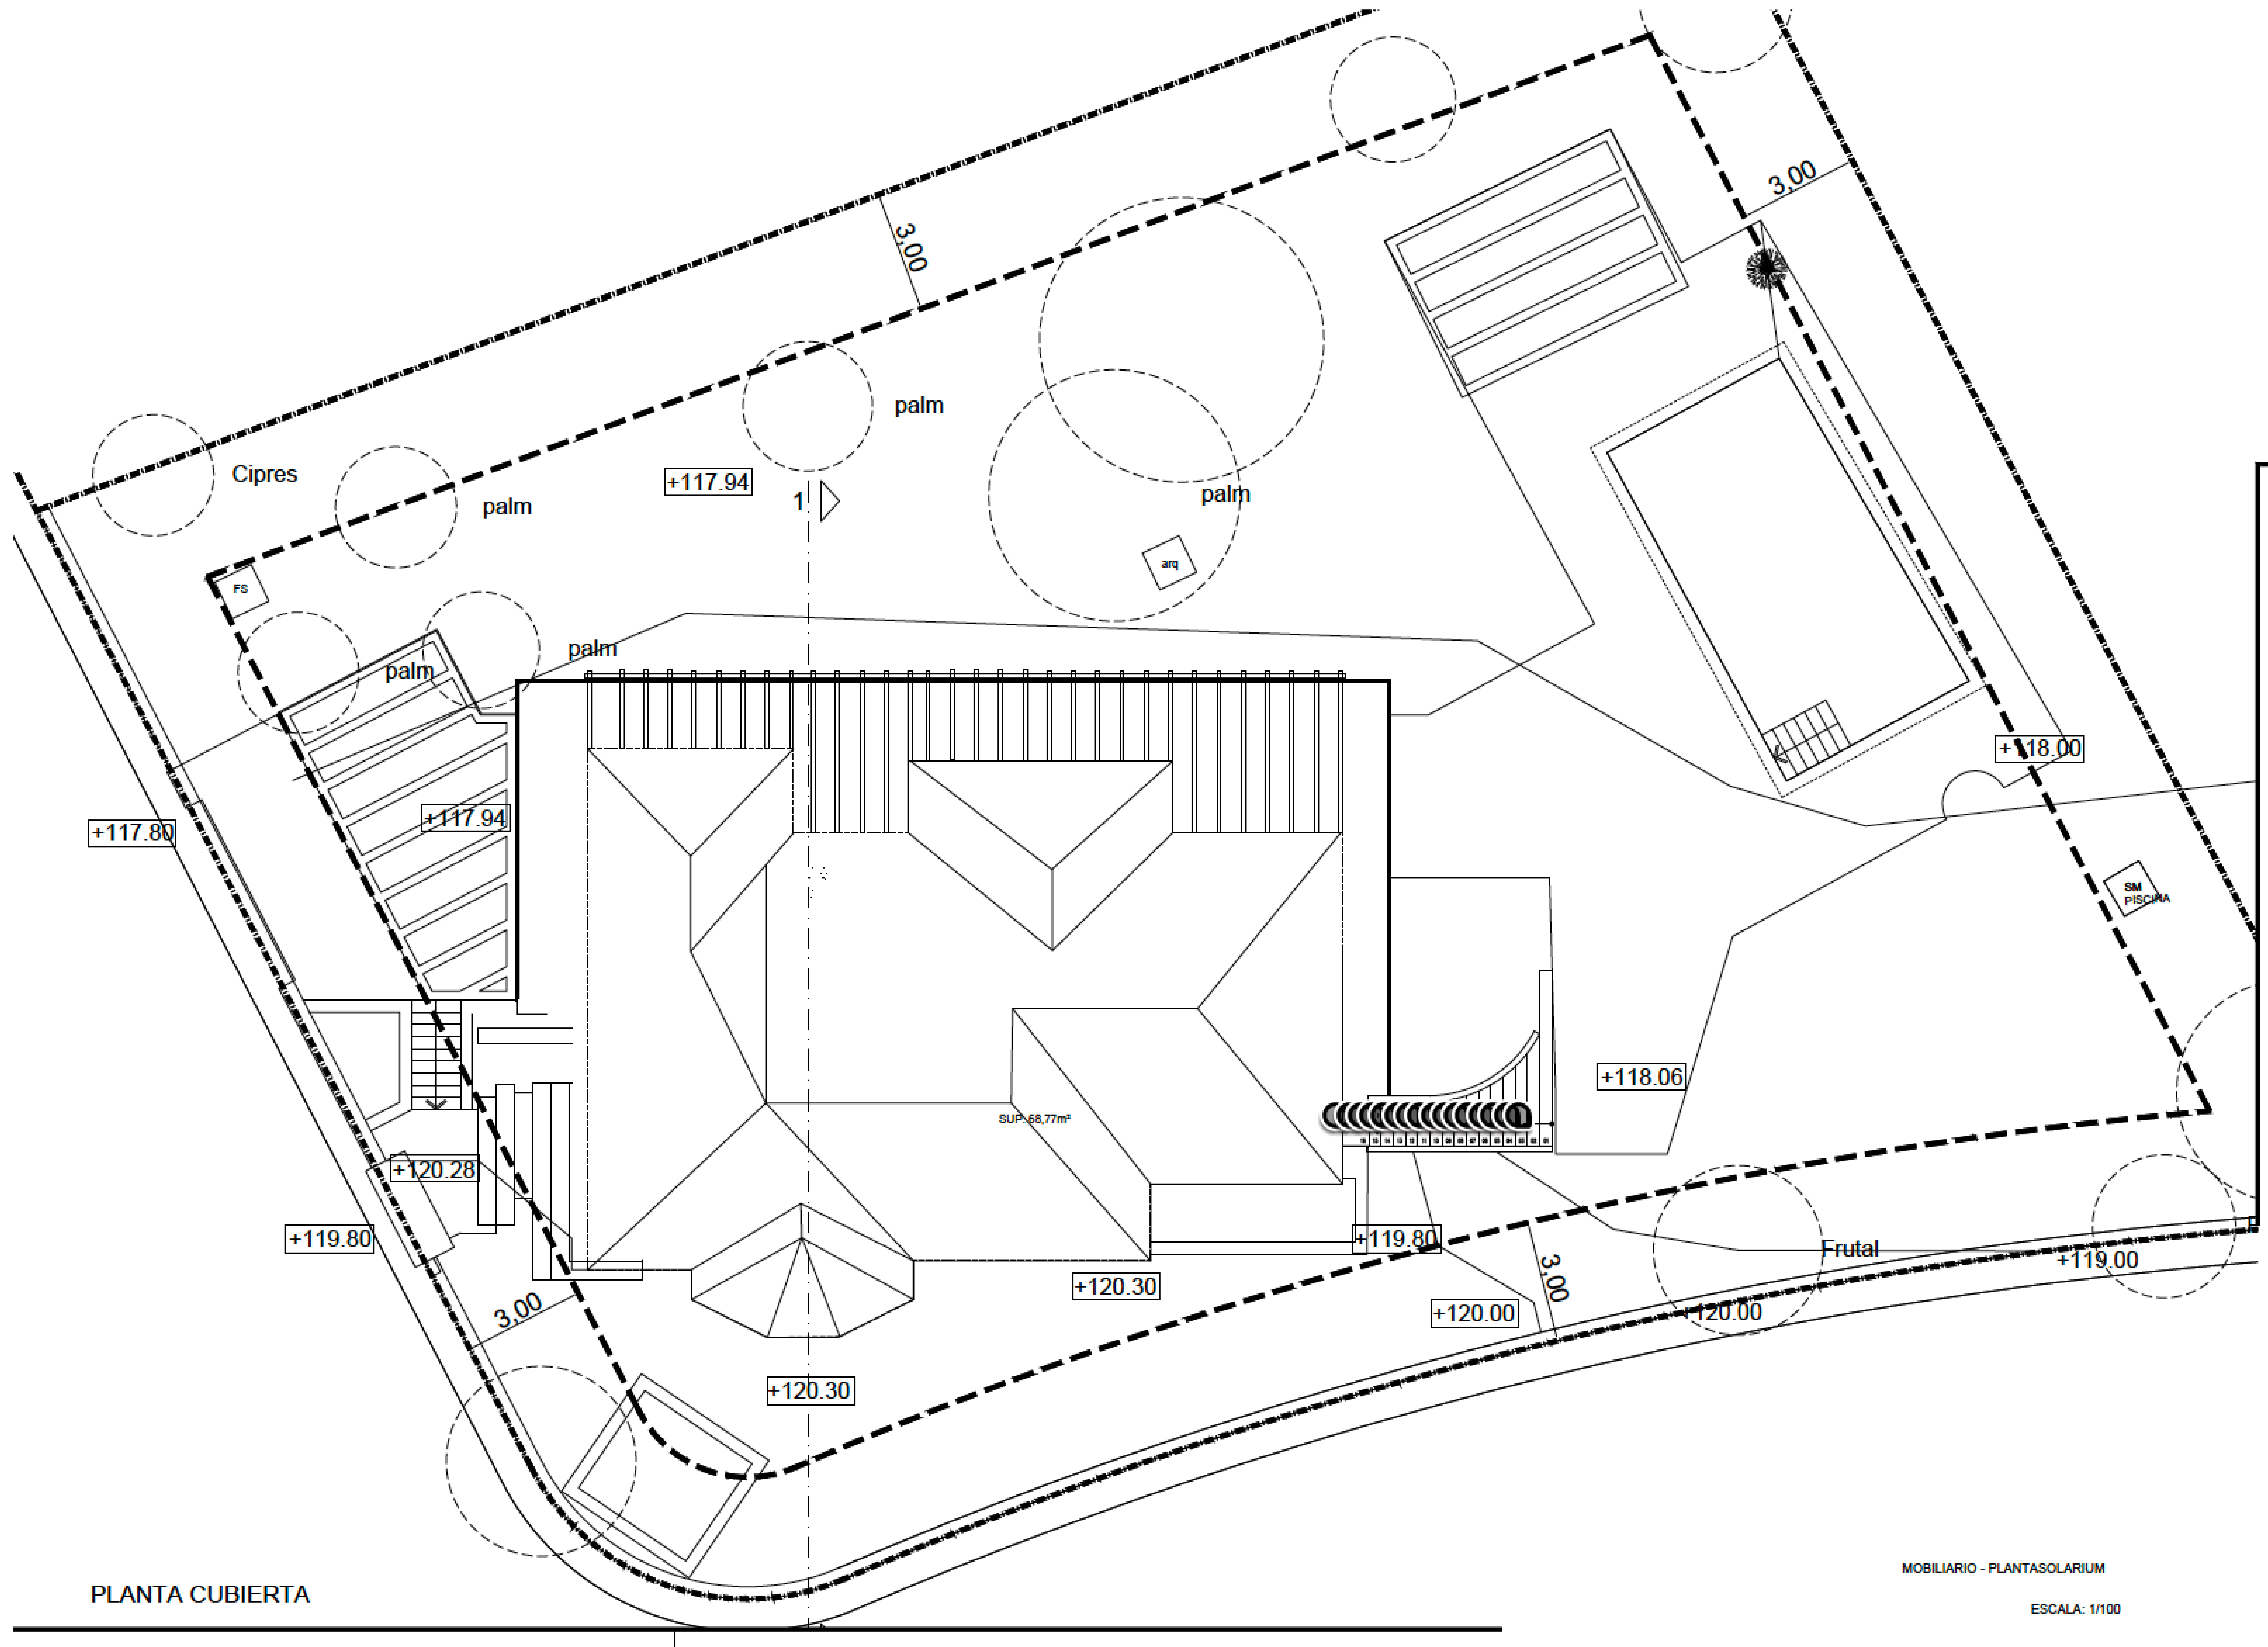

PLANTA CUBIERTA



MOBILIARIO - PLANTASOLARIUM



ESCALA: 1/100

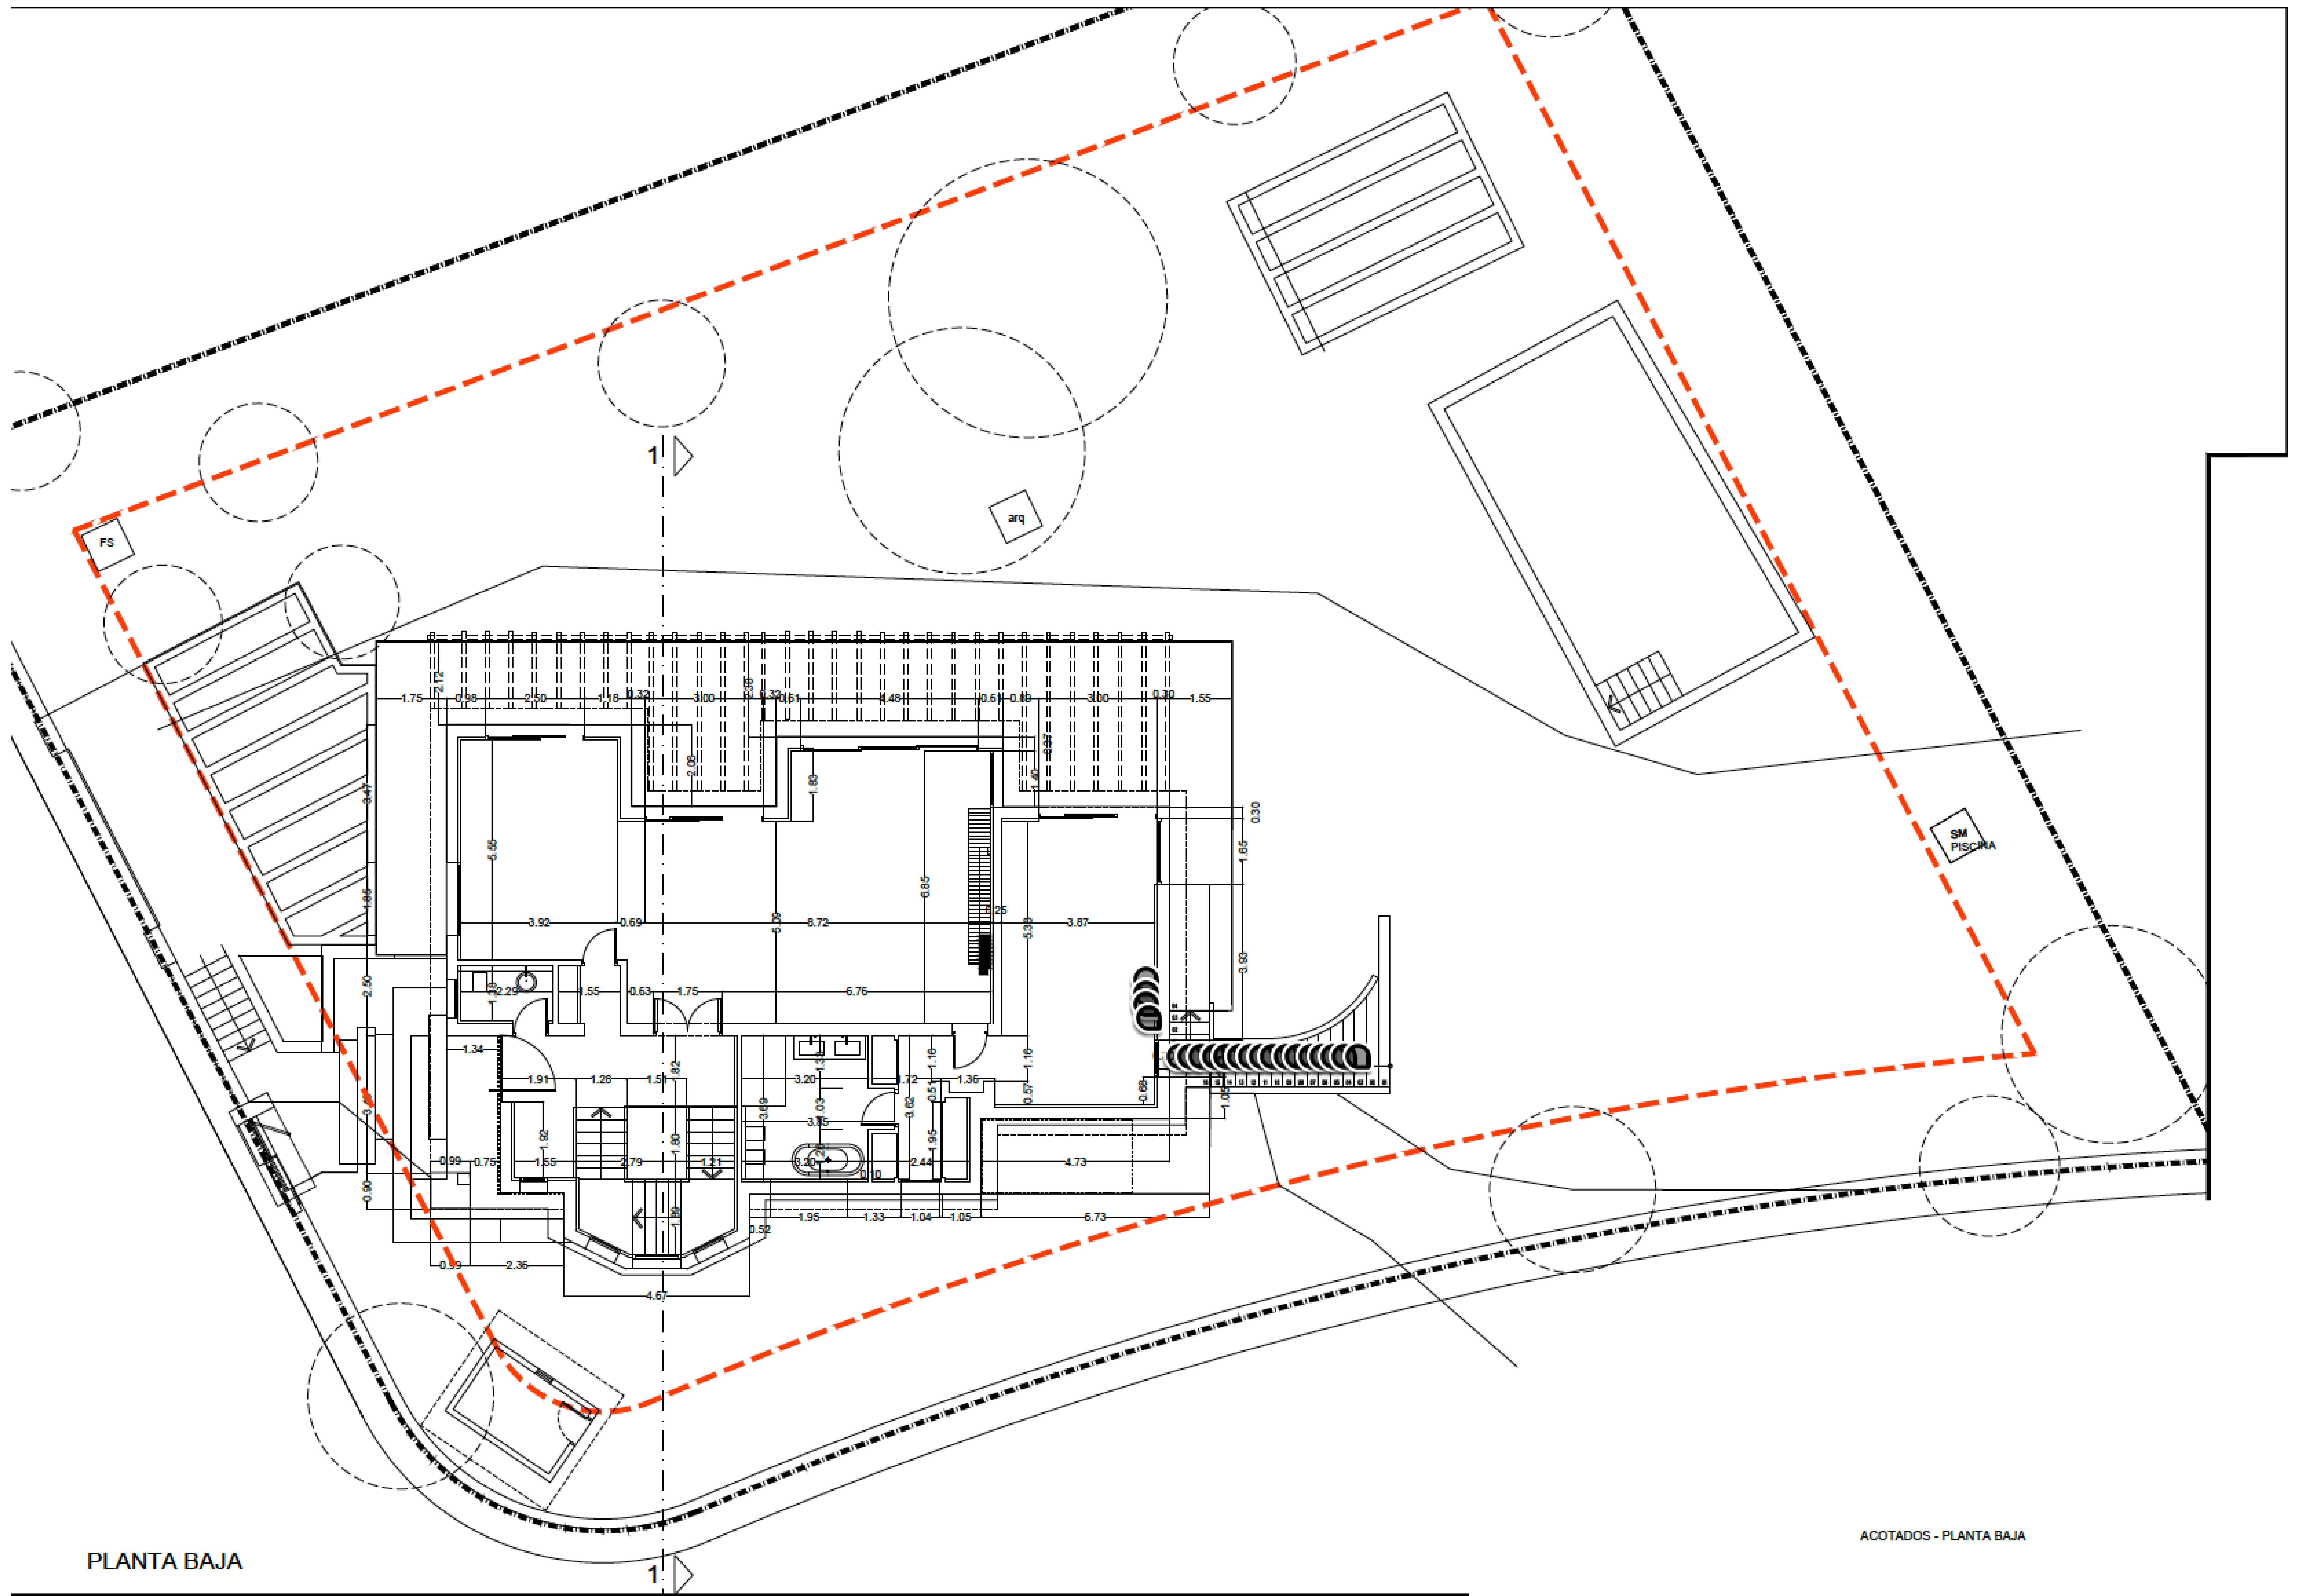

PLANTA BAJA

ACOTADOS - PLANTA BAJA

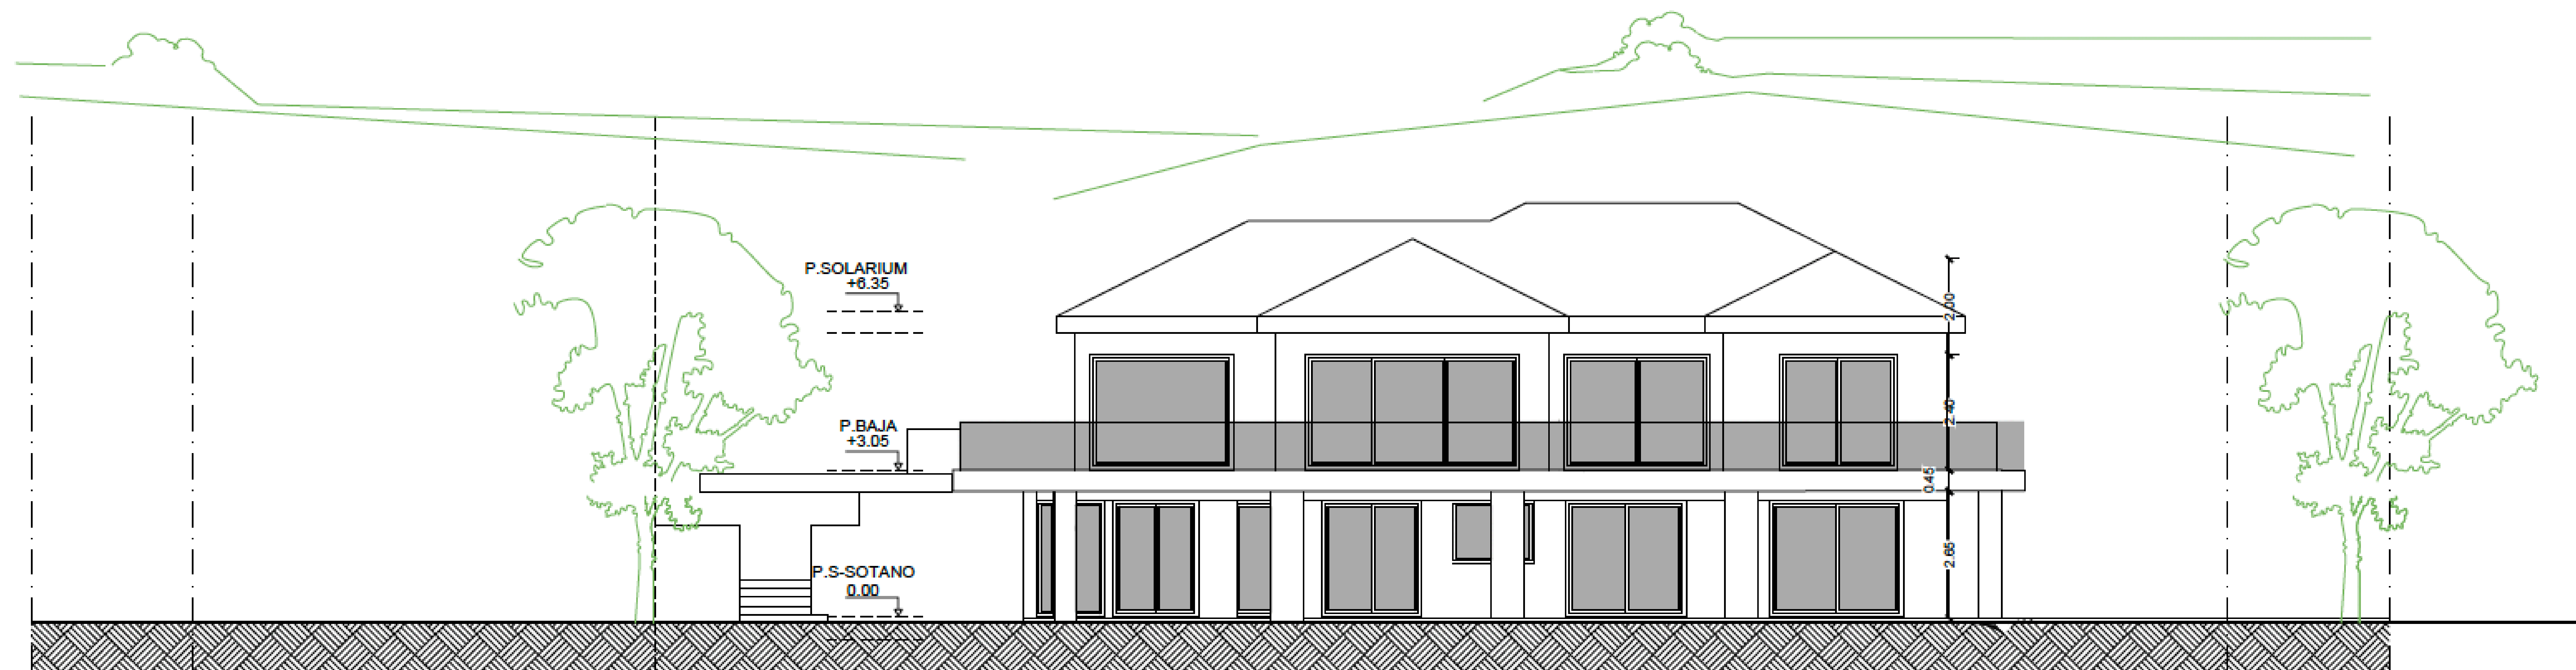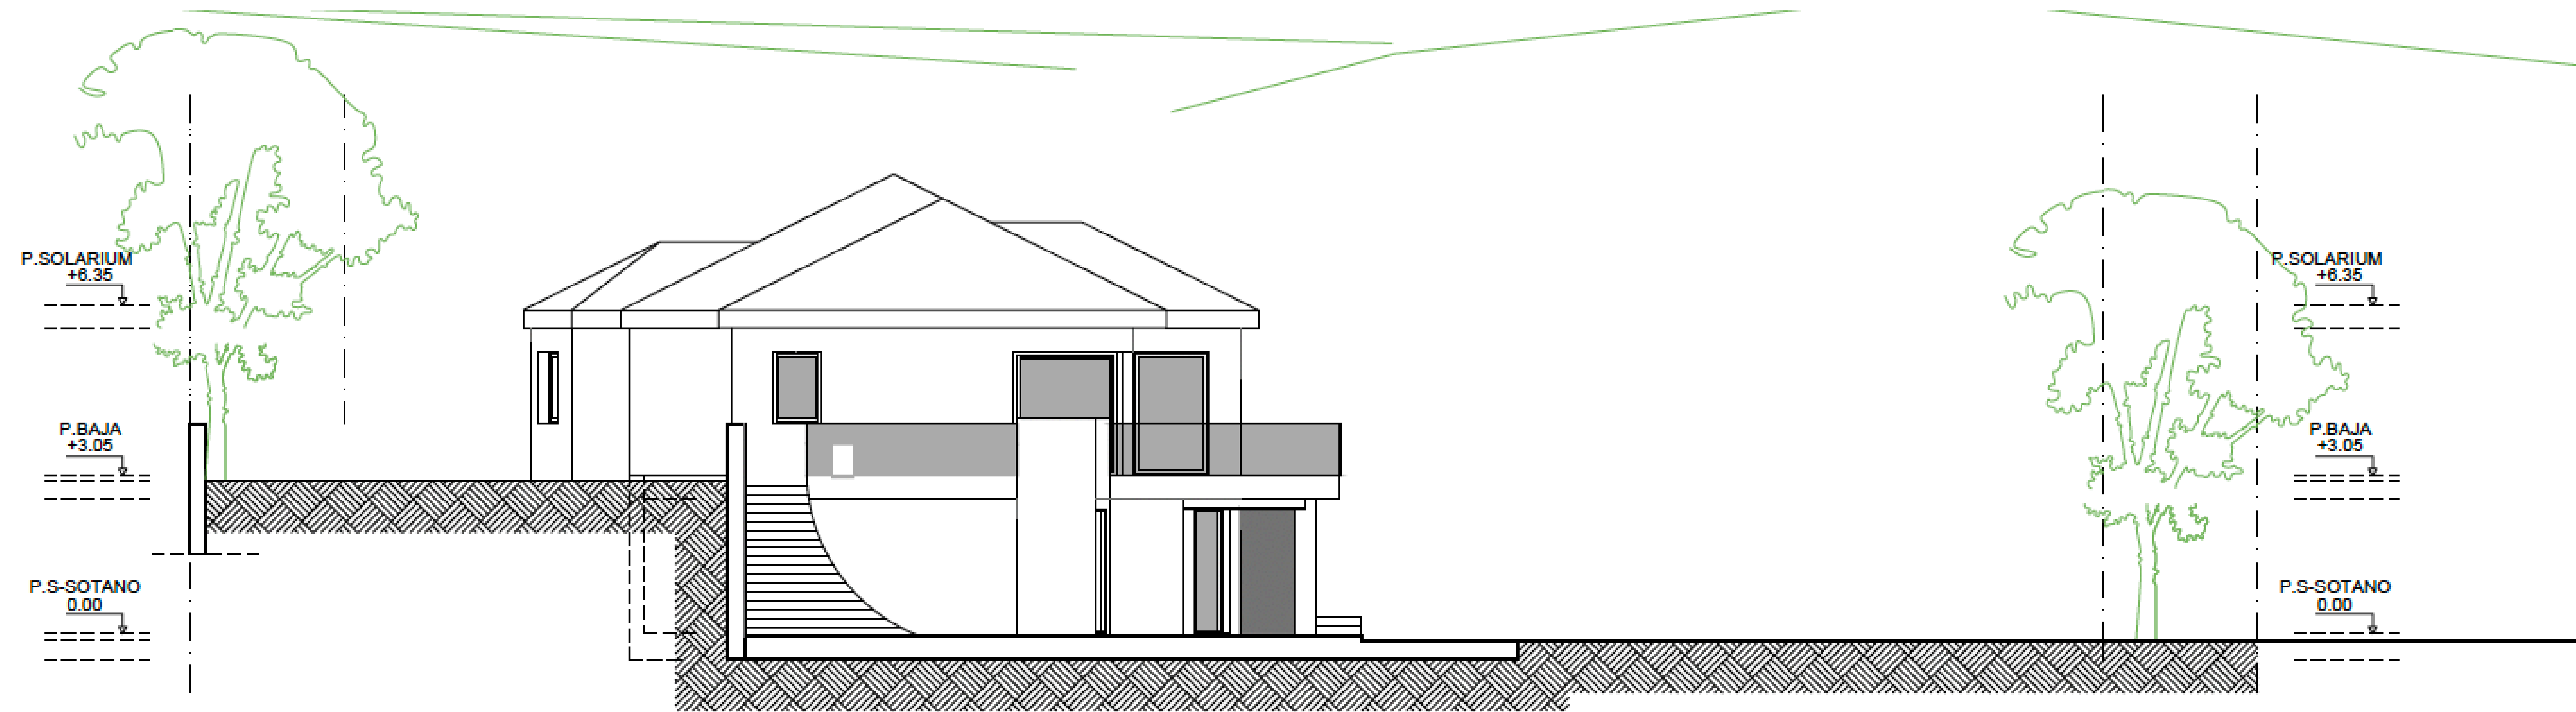

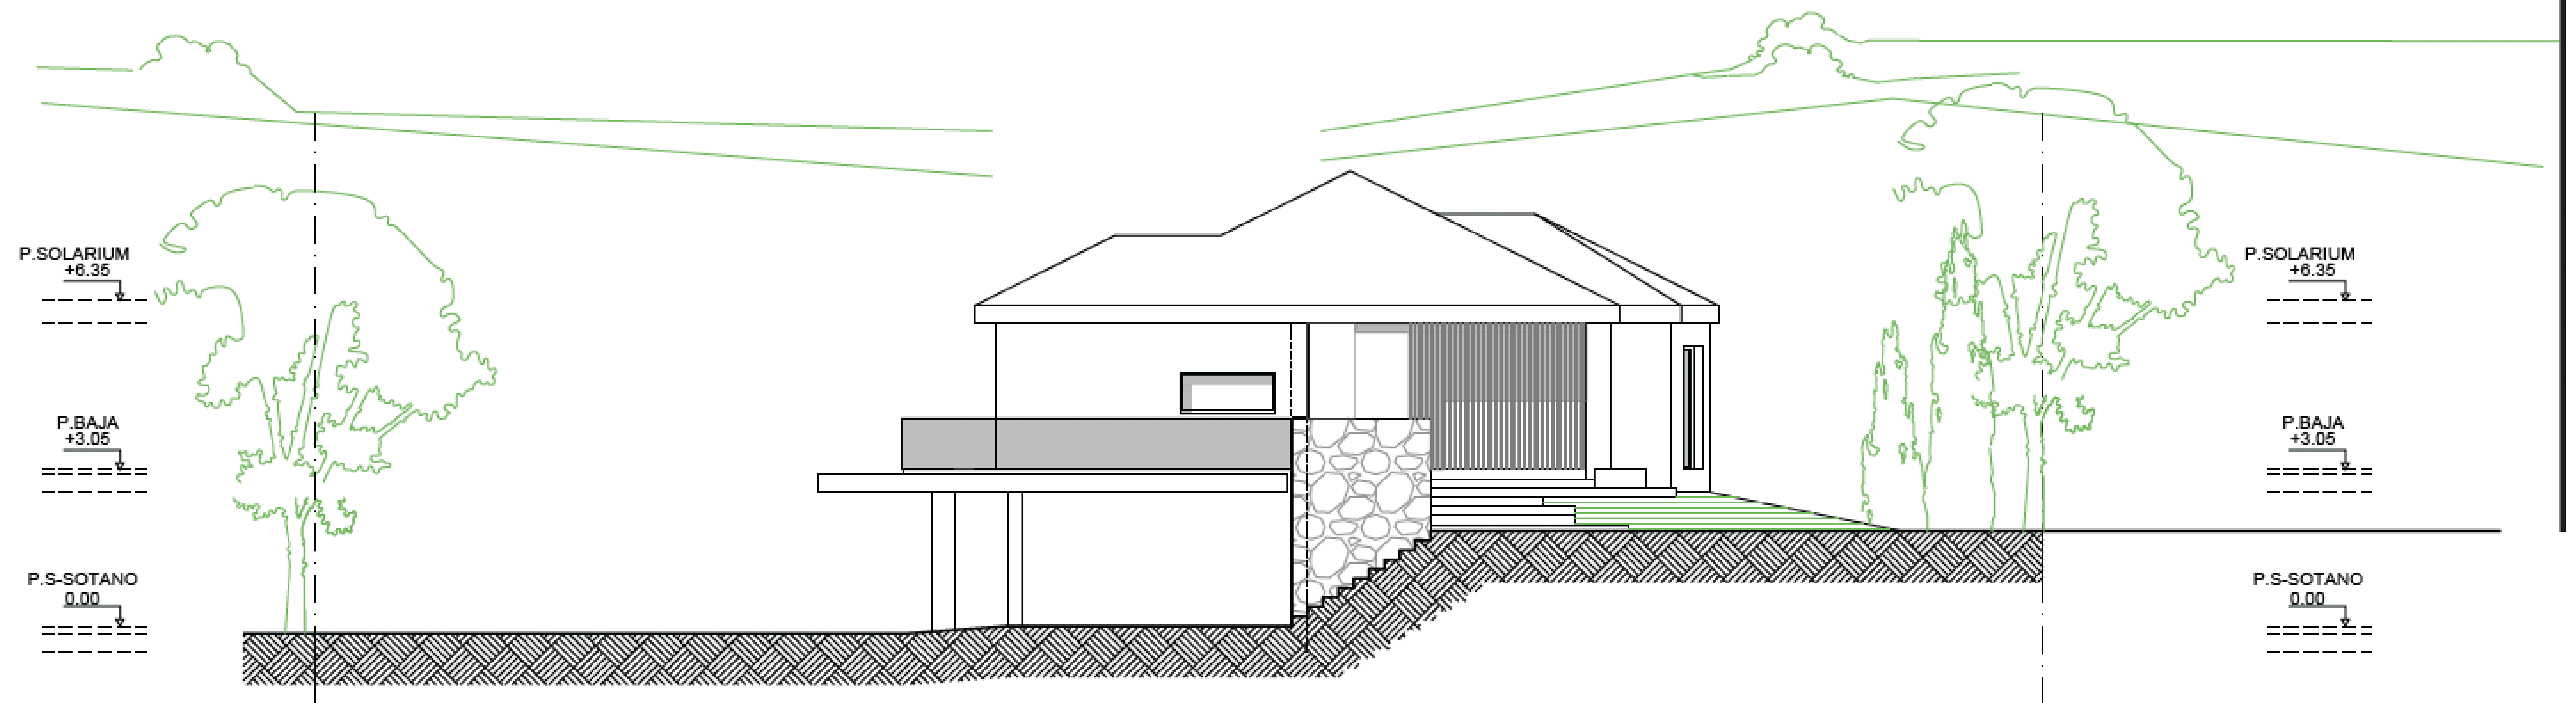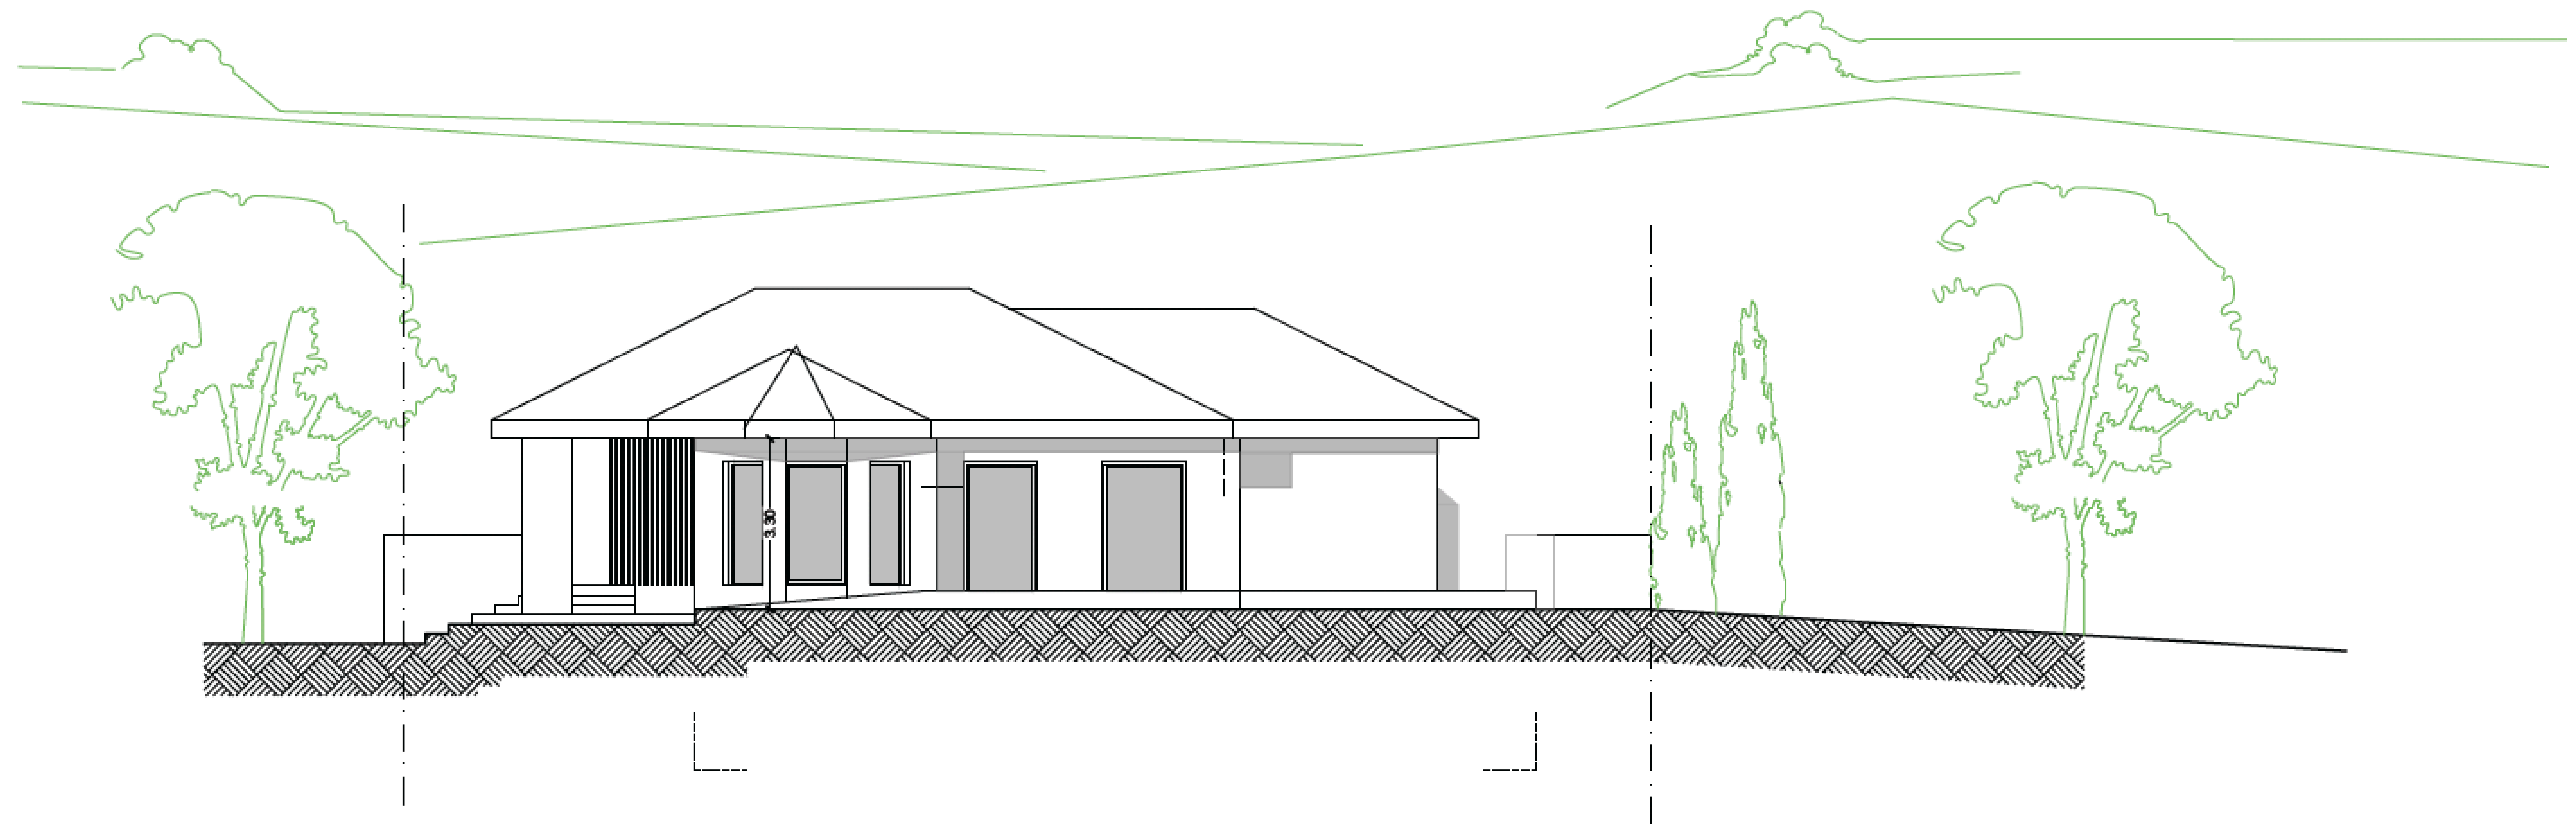

CHRISTIE'S
INTERNATIONAL REAL ESTATE
———— COSTA DEL SOL ————

Where *Luxury* lives

Velázquez, 1, 29602 Marbella, España
+34 951 122 313 | marbella@cire-costadelsol.com

Paseo de Reding, 25, 29016 Málaga, España
+34 951 122 312 | malaga@cire-costadelsol.com