



CHRISTIE'S
INTERNATIONAL REAL ESTATE
———— COSTA DEL SOL ————

Floor plans Ref 2727

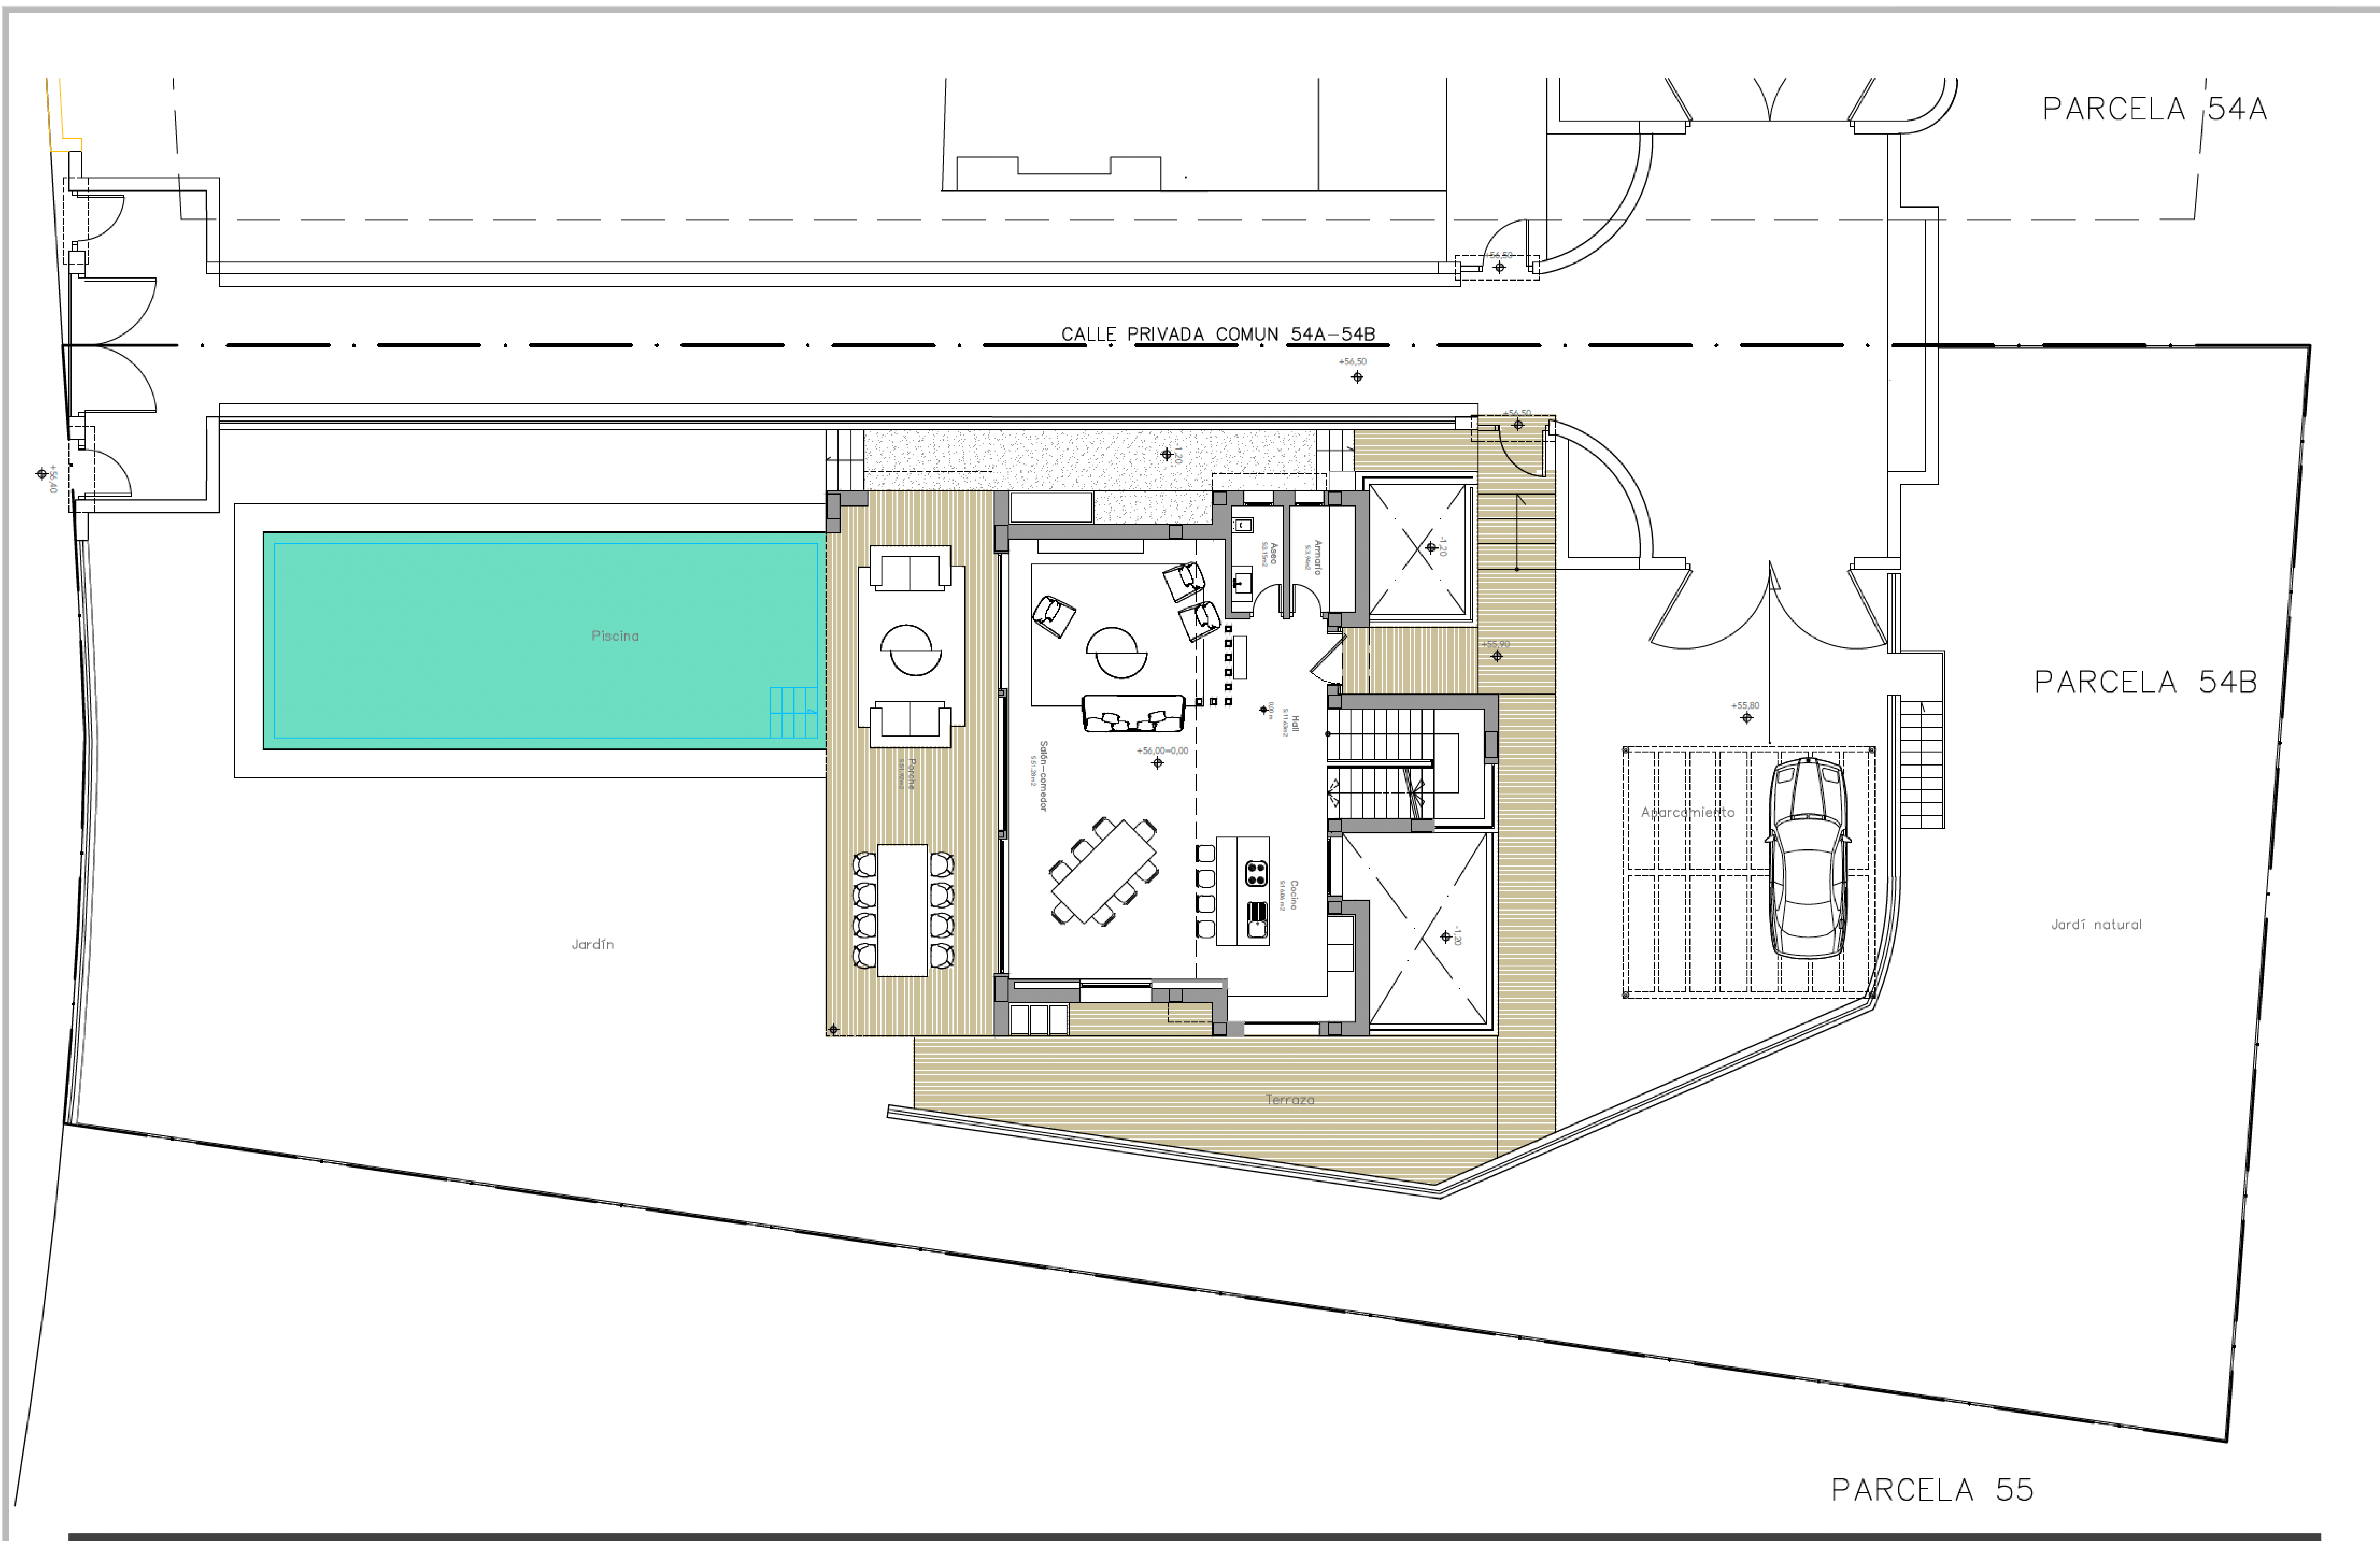

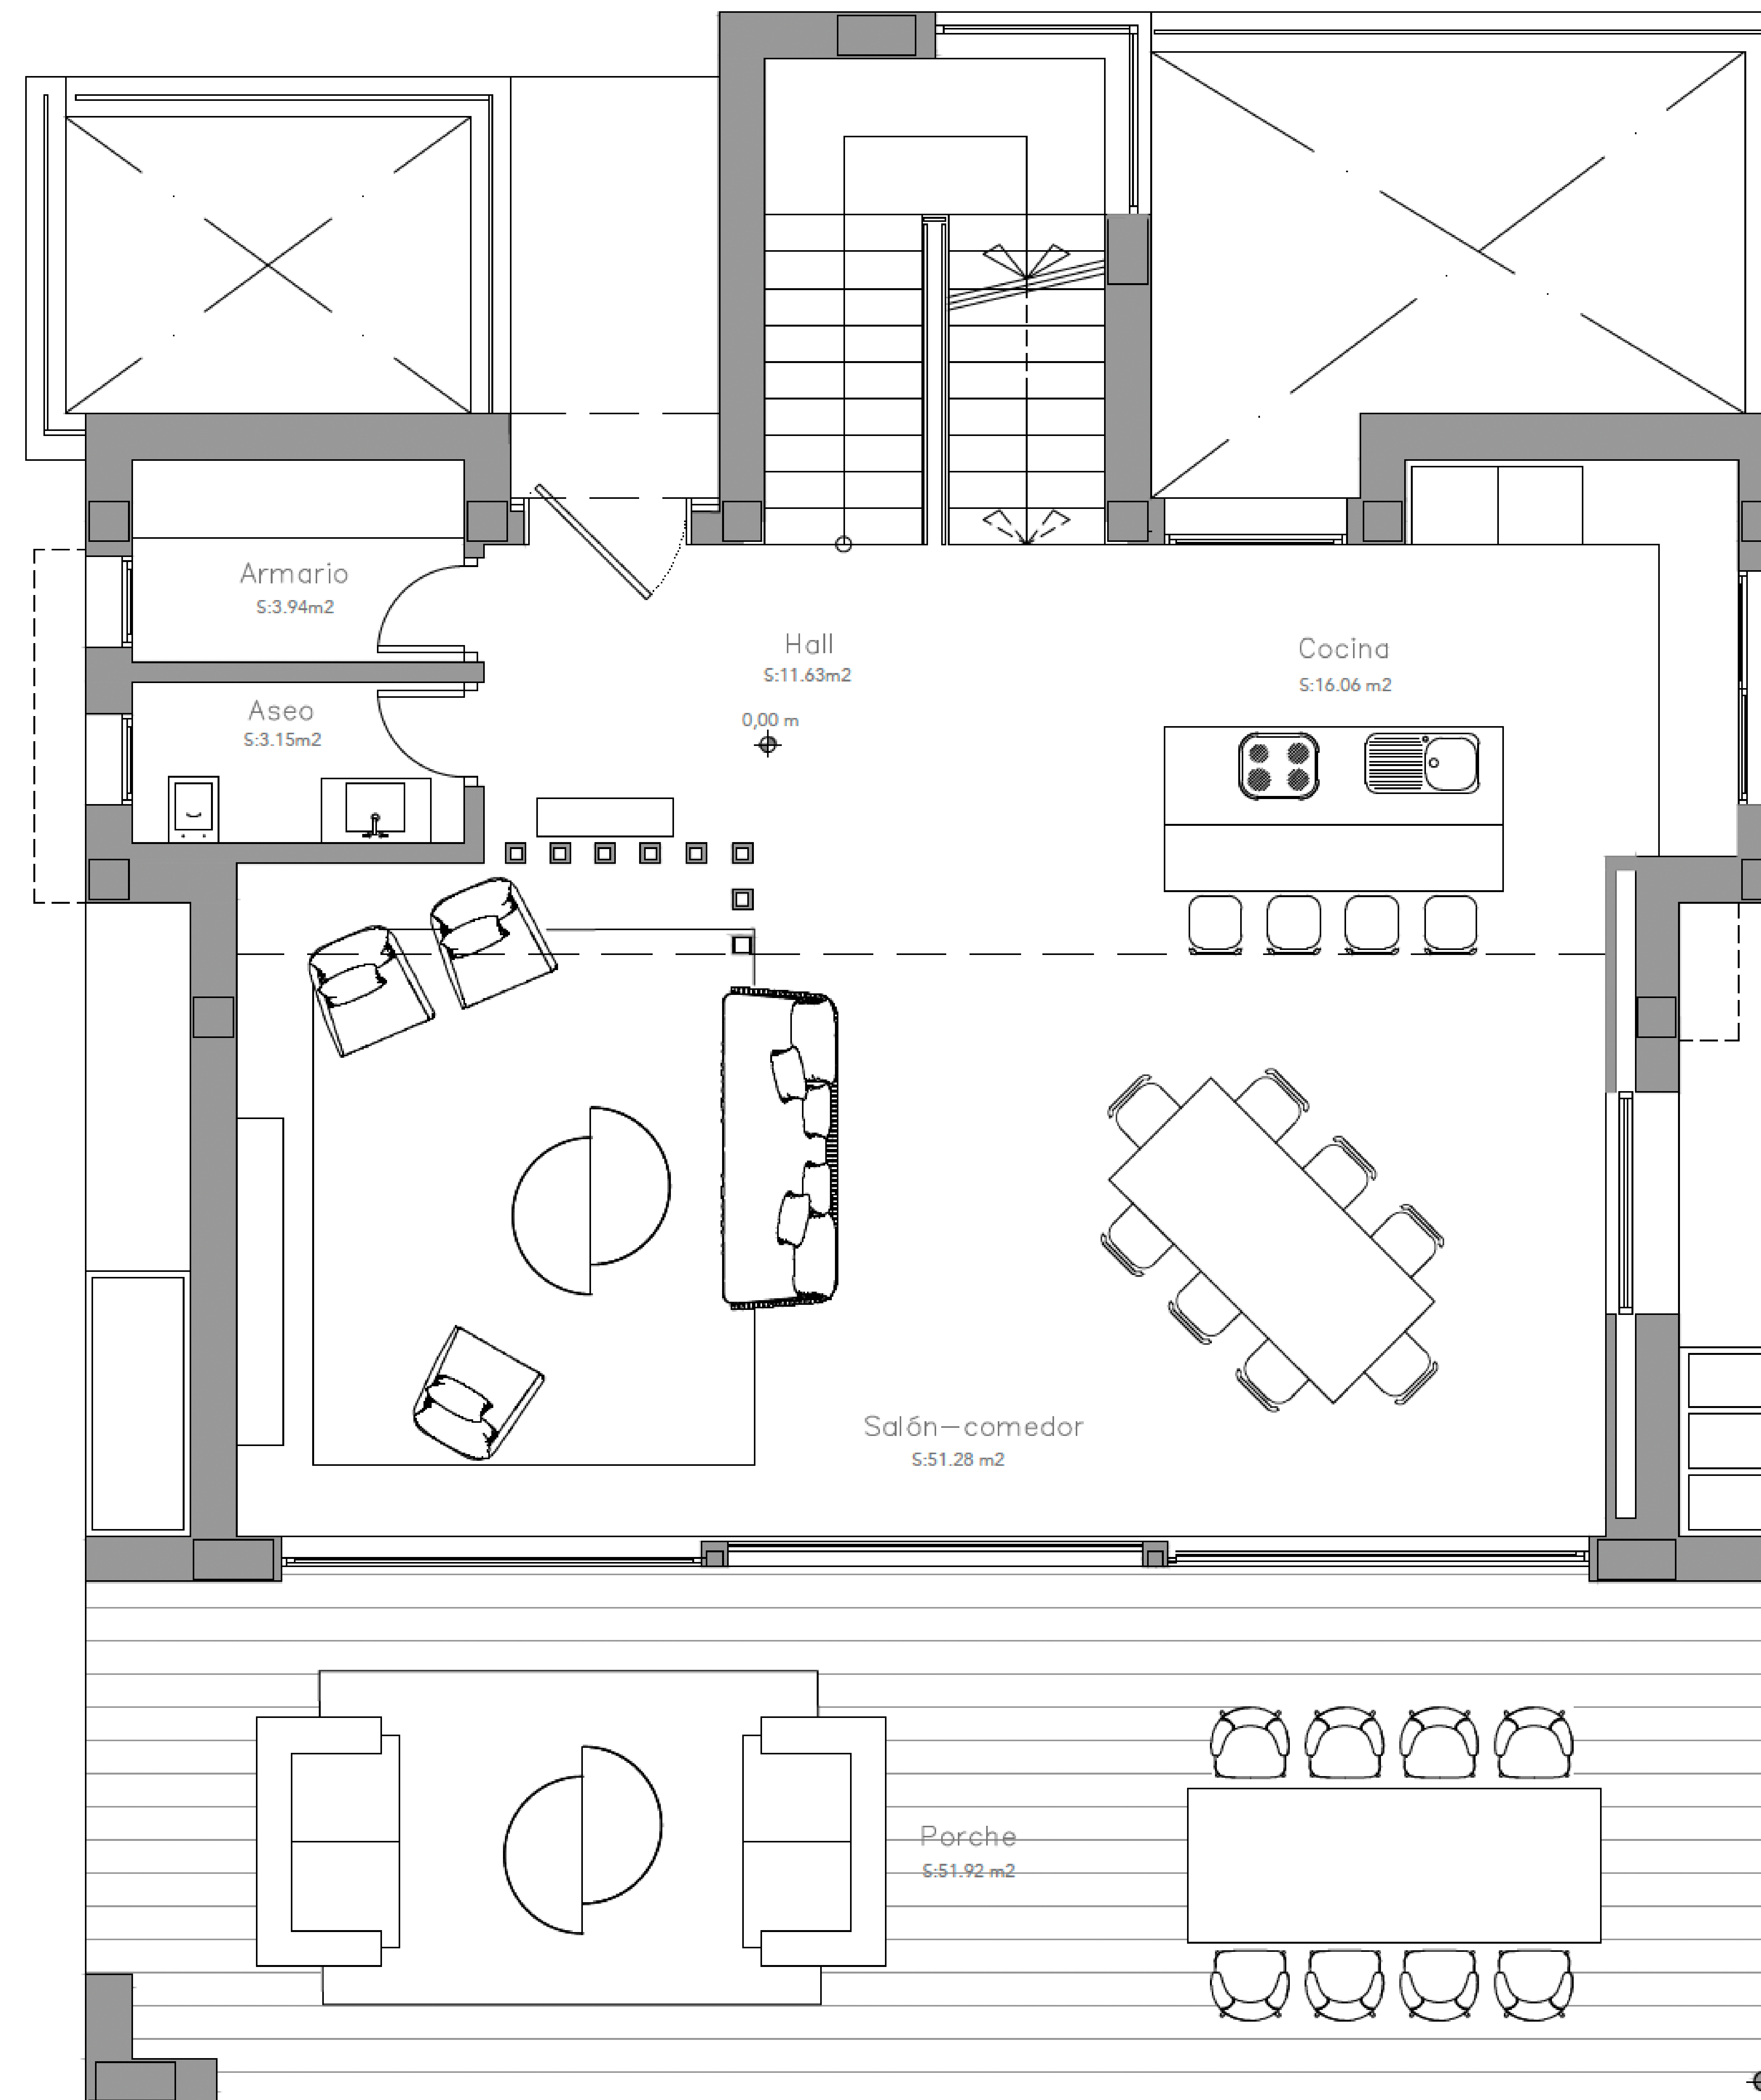

0 1 2 5 m


VIVIENDA UNIFAMILIAR AISLADA Y PISCINA

Marbella

plano

PLANTA BAJA

fecha
JULIO-2020
escala
1/100

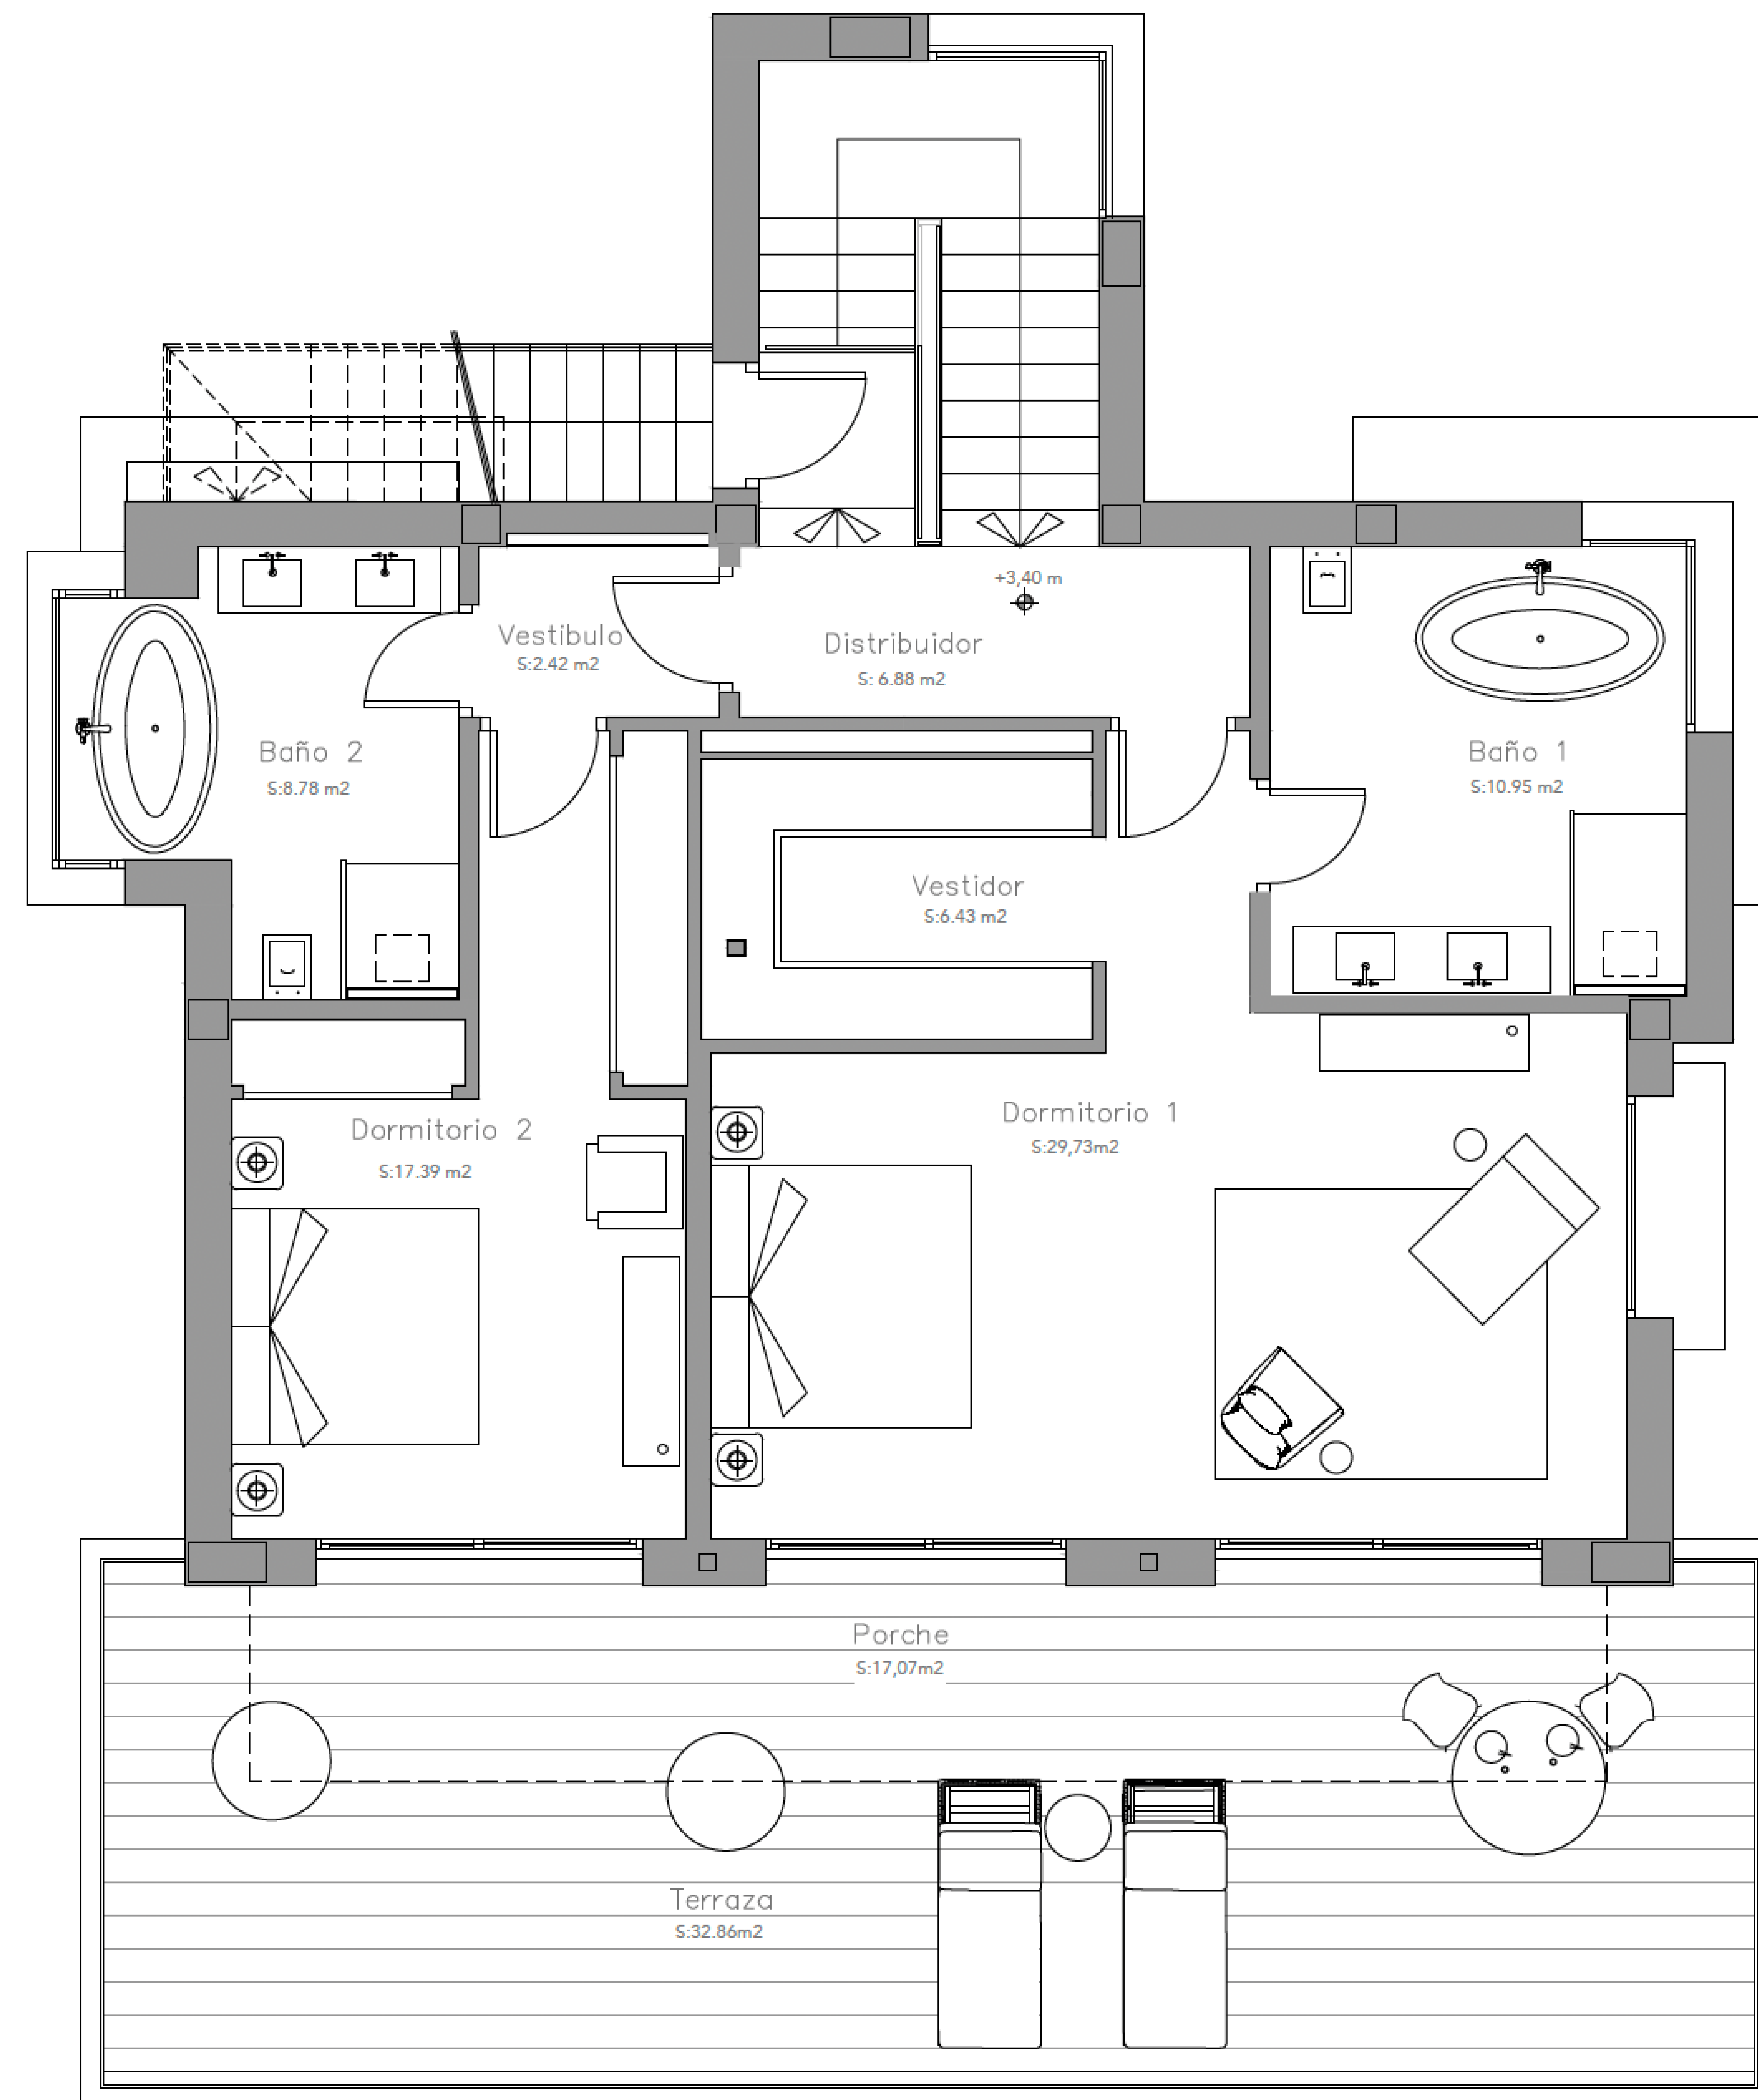

0 1 2 5 m

VIVIENDA UNIFAMILIAR AISLADA Y PISCINA


Marbella

plano


PLANTA ALTA

fecha
JULIO-2020

escala
1/100

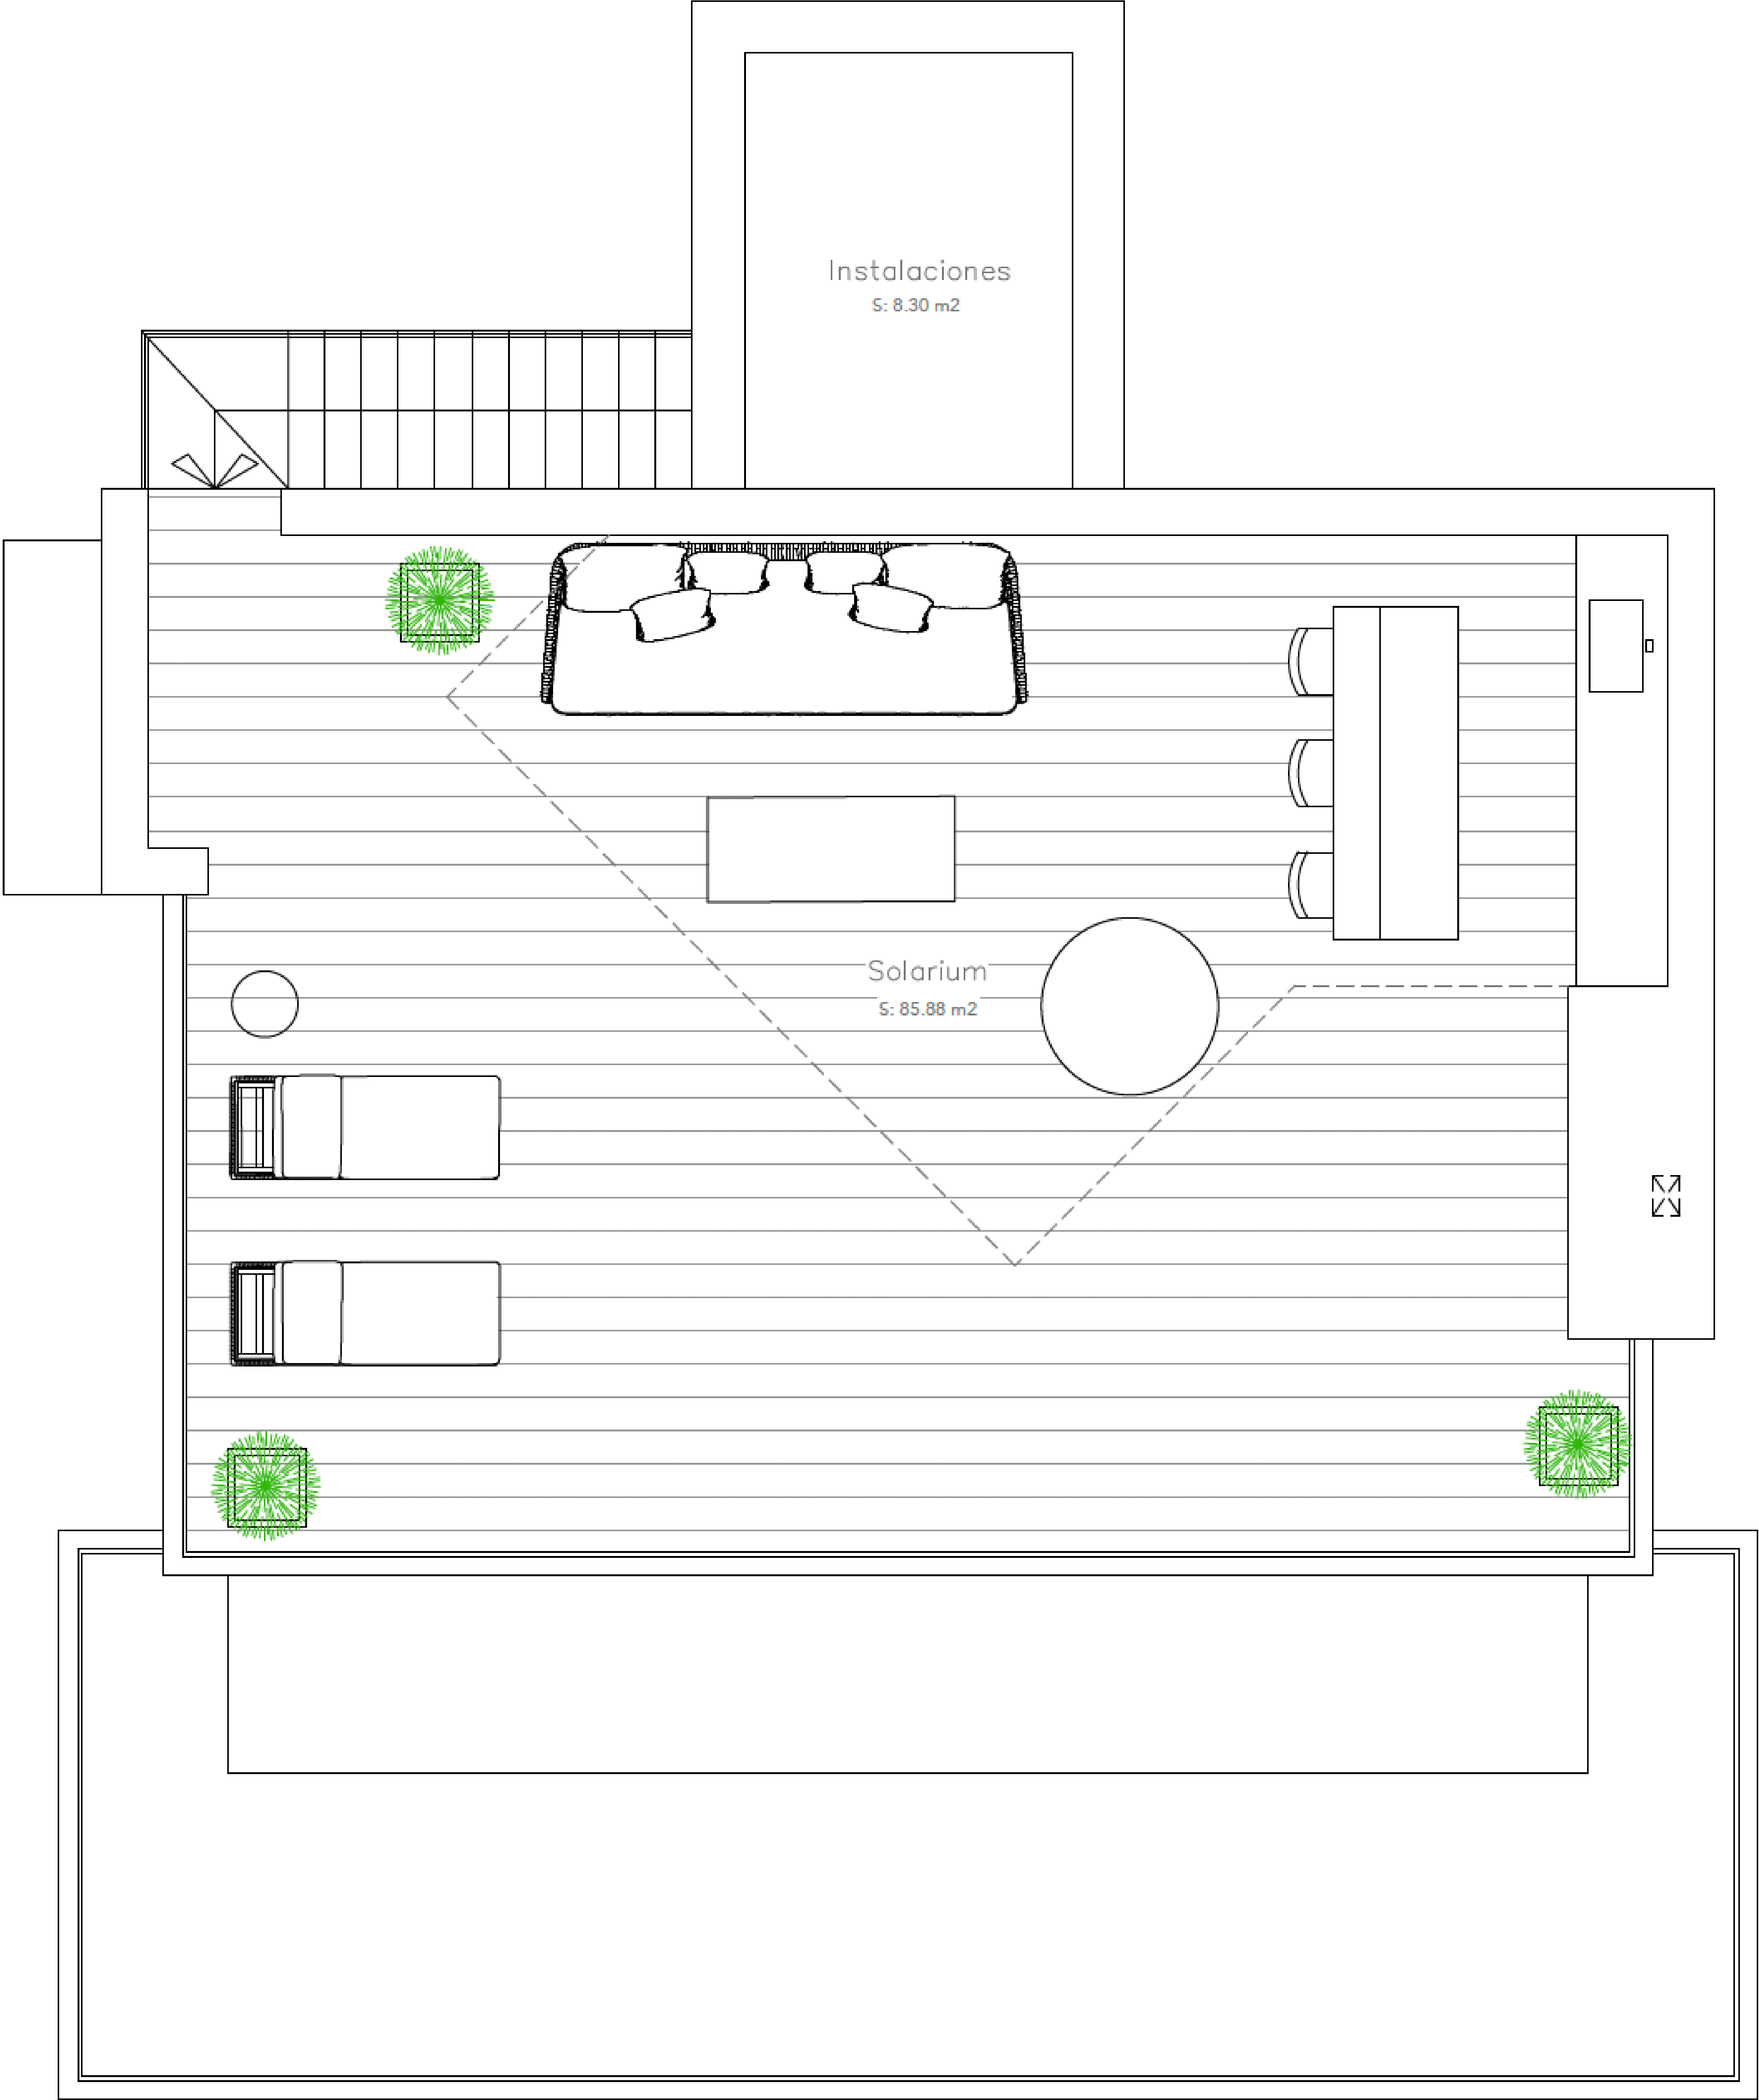

0 1 2 5 m

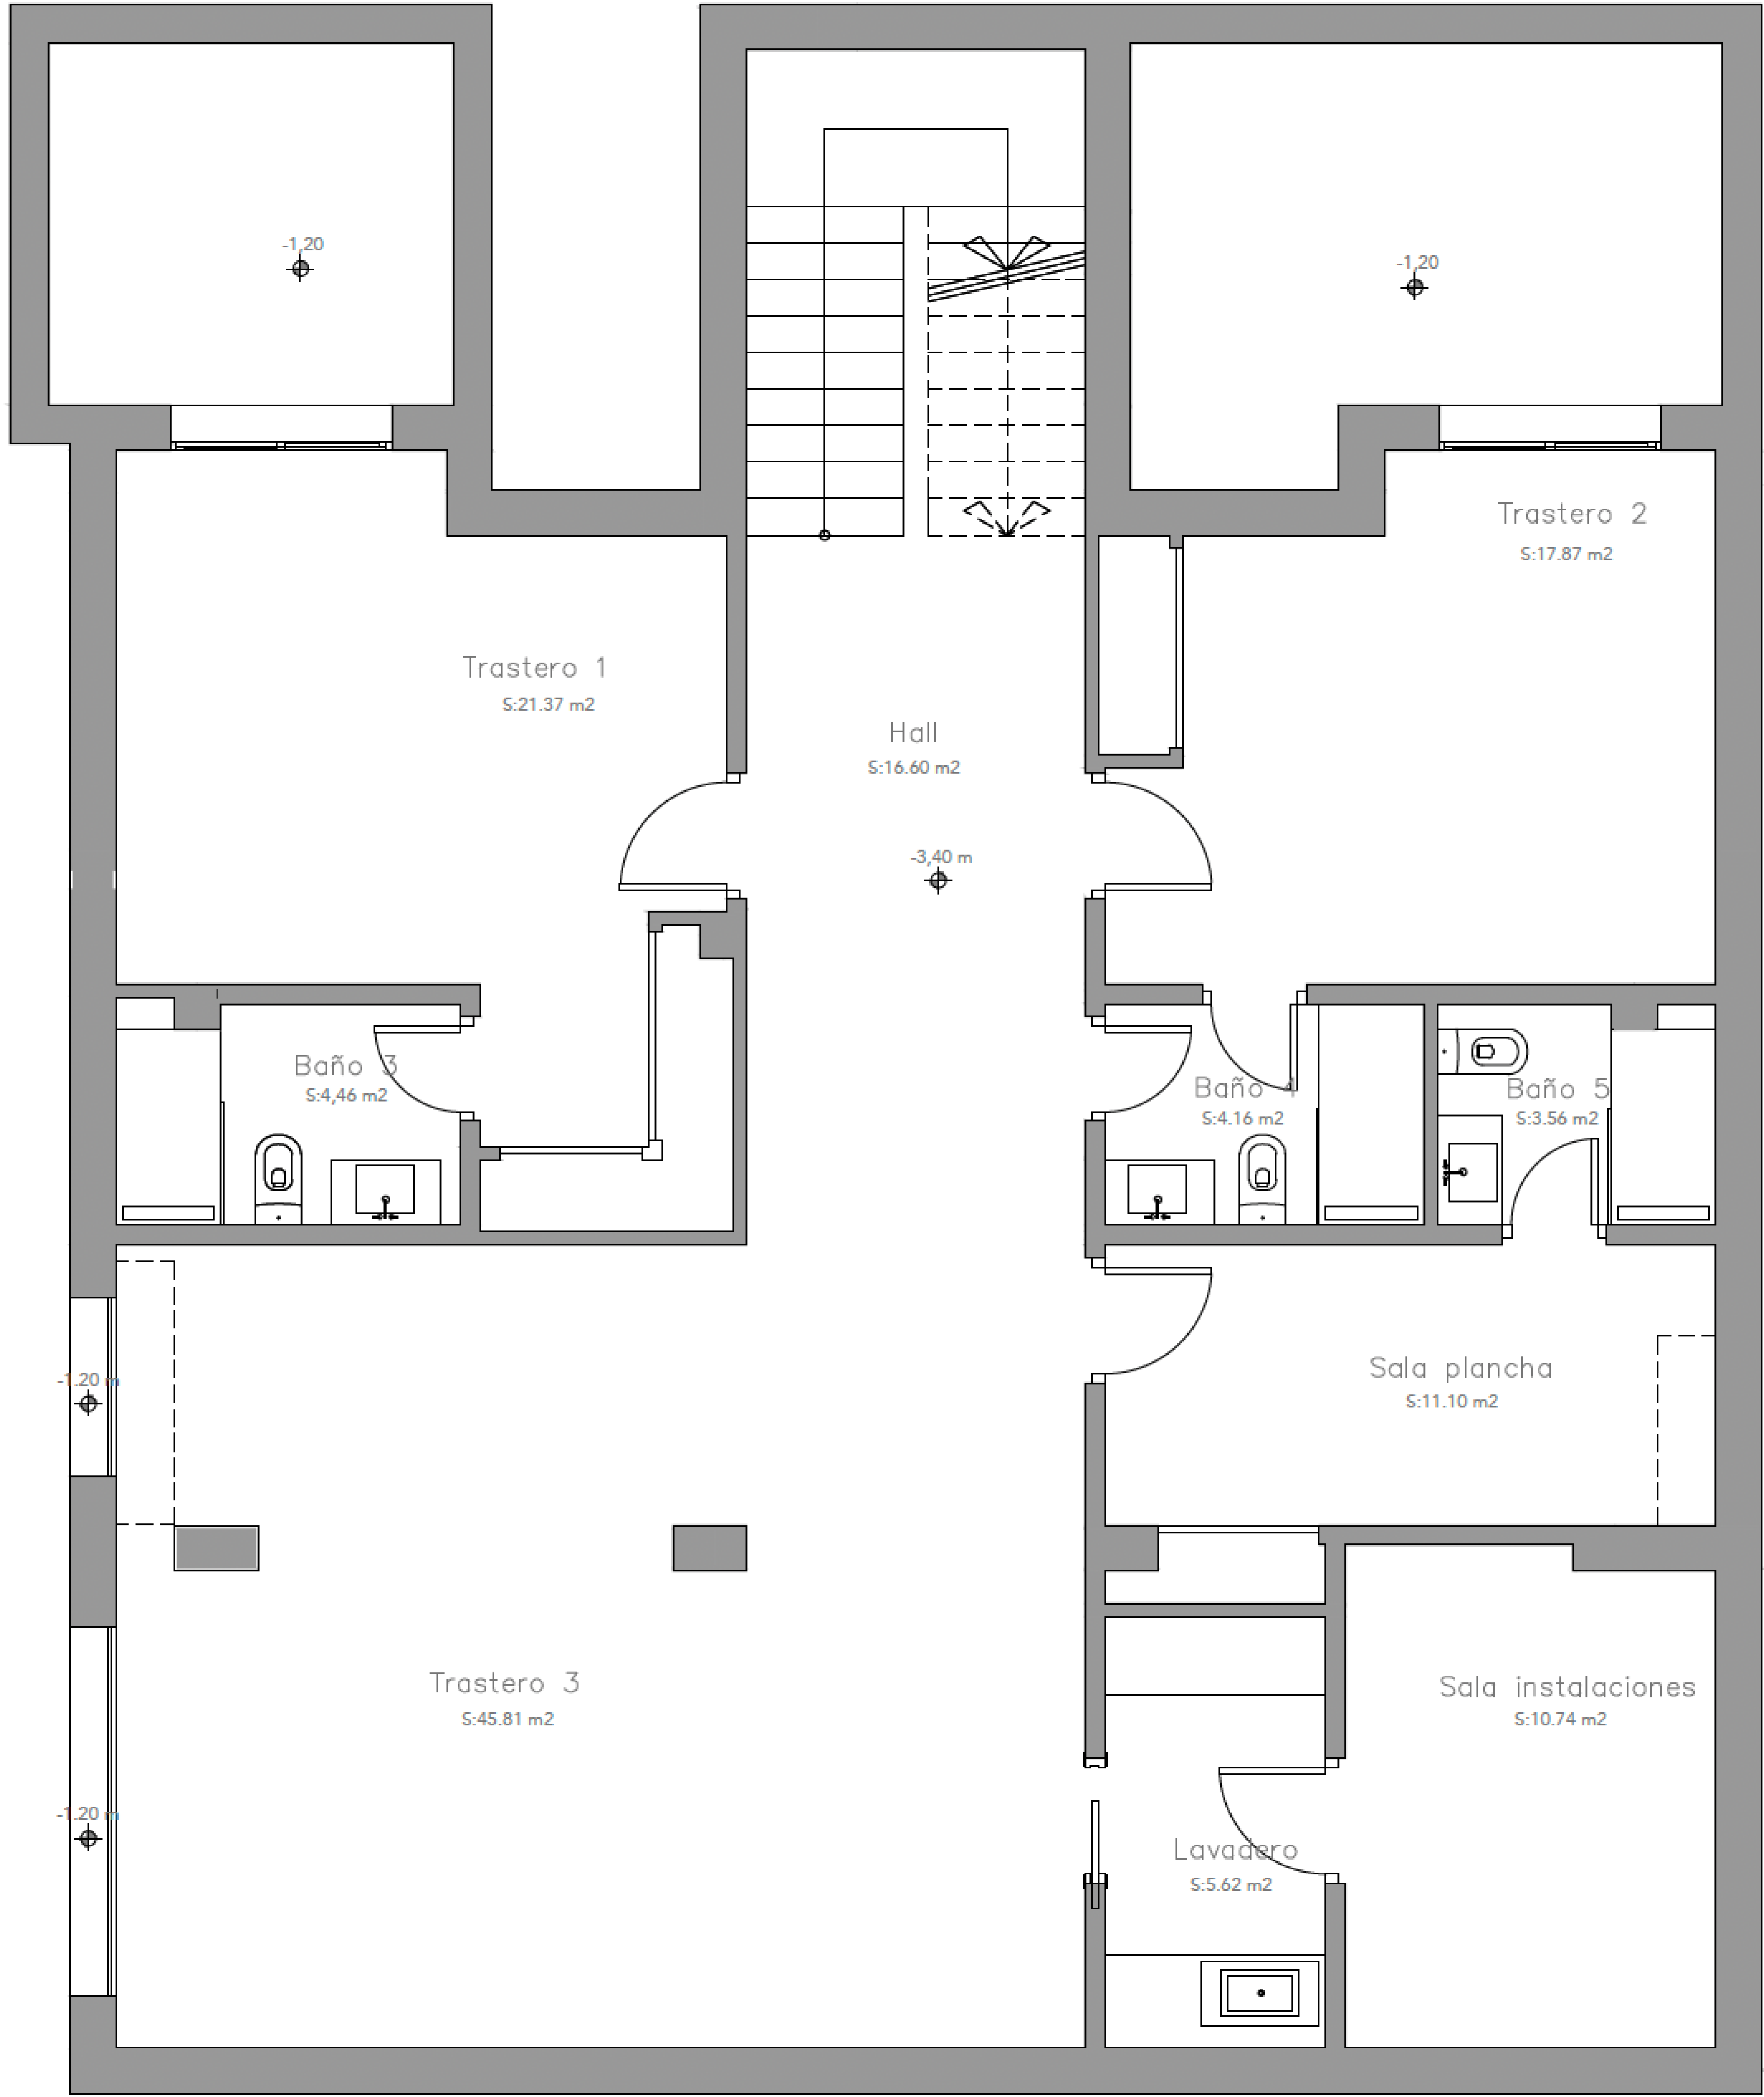

CHRISTIE'S
INTERNATIONAL REAL ESTATE
———— COSTA DEL SOL ————

Where *Luxury* lives

Velázquez, 1, 29602 Marbella, España
+34 951 122 313 | marbella@cire-costadelsol.com

Paseo de Reding, 25, 29016 Málaga, España
+34 951 122 312 | malaga@cire-costadelsol.com