


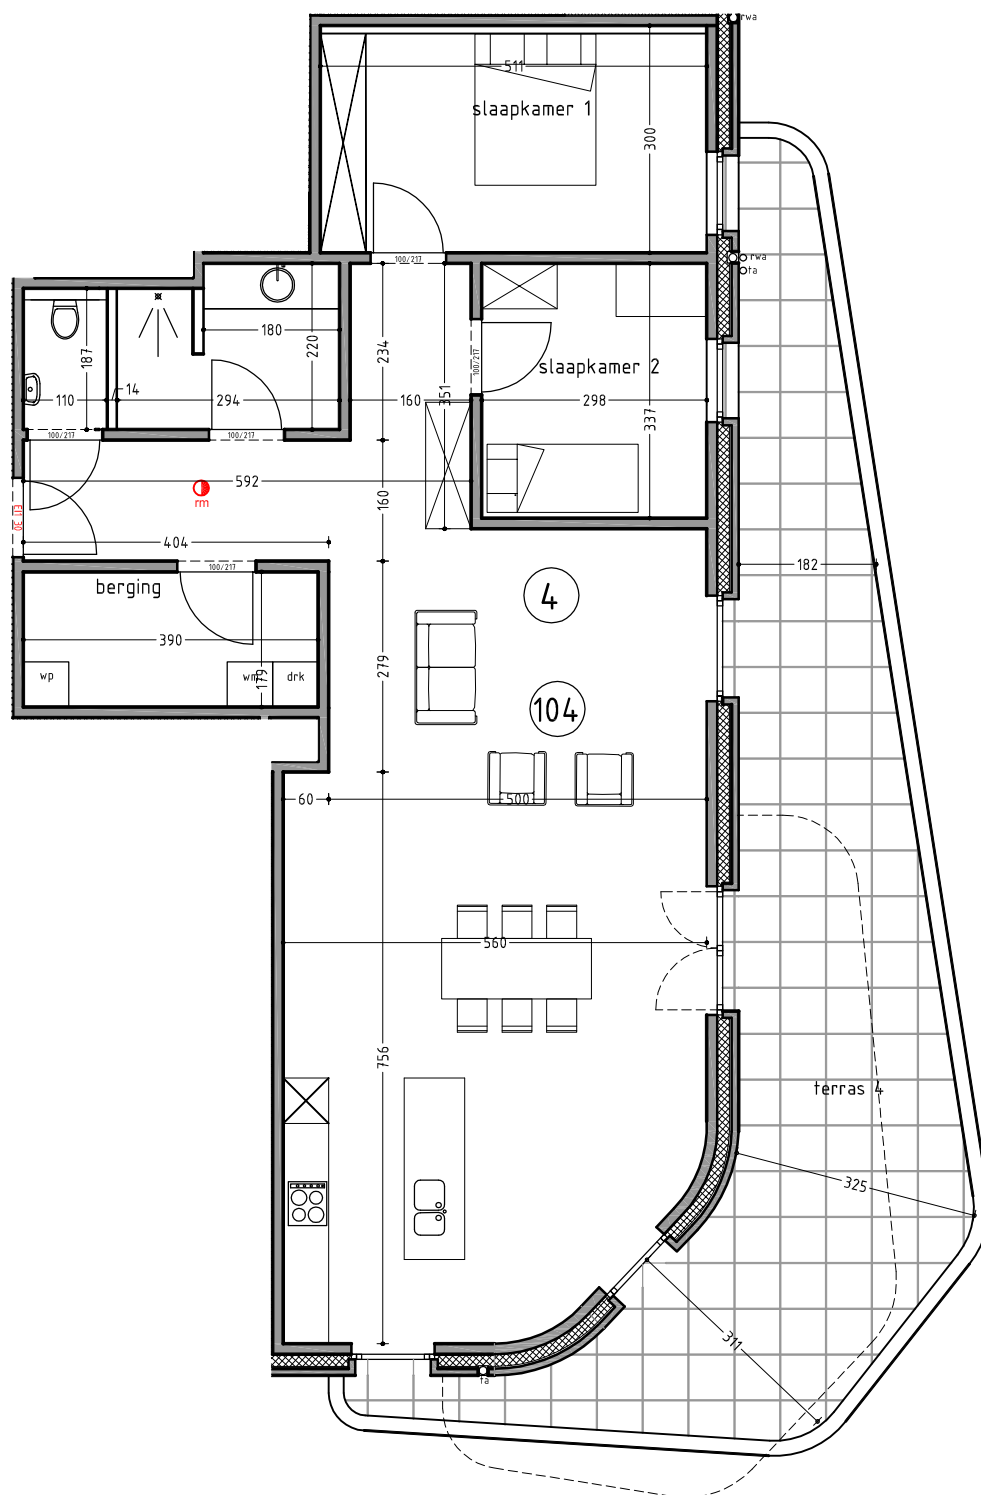

1659 ad dessel - Molsebaan 28 bus 104 - app.4

frédéric vander laenen architect bvba - de merodedreef 46 - 2260 westerlo