


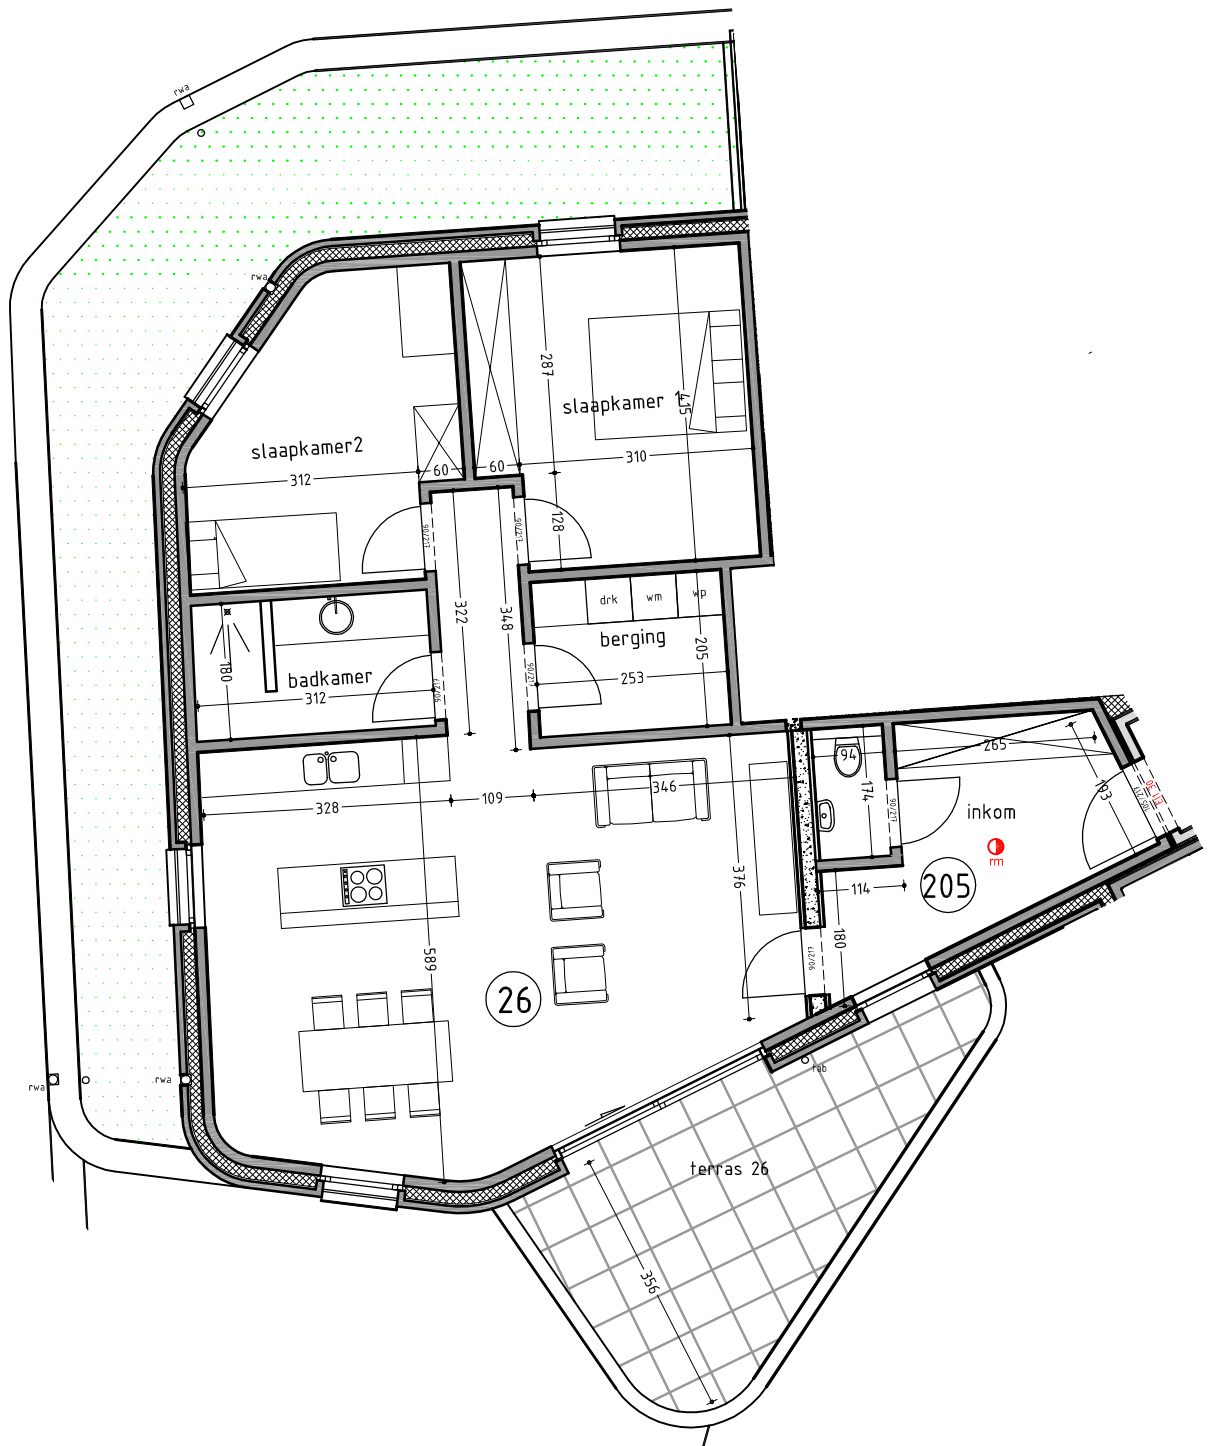

1659 ad dessel - Kolkstraat 21 bus 205 - app.26

frédéric vander laenen architect bvba - de merodedreef 46 - 2260 westerlo