


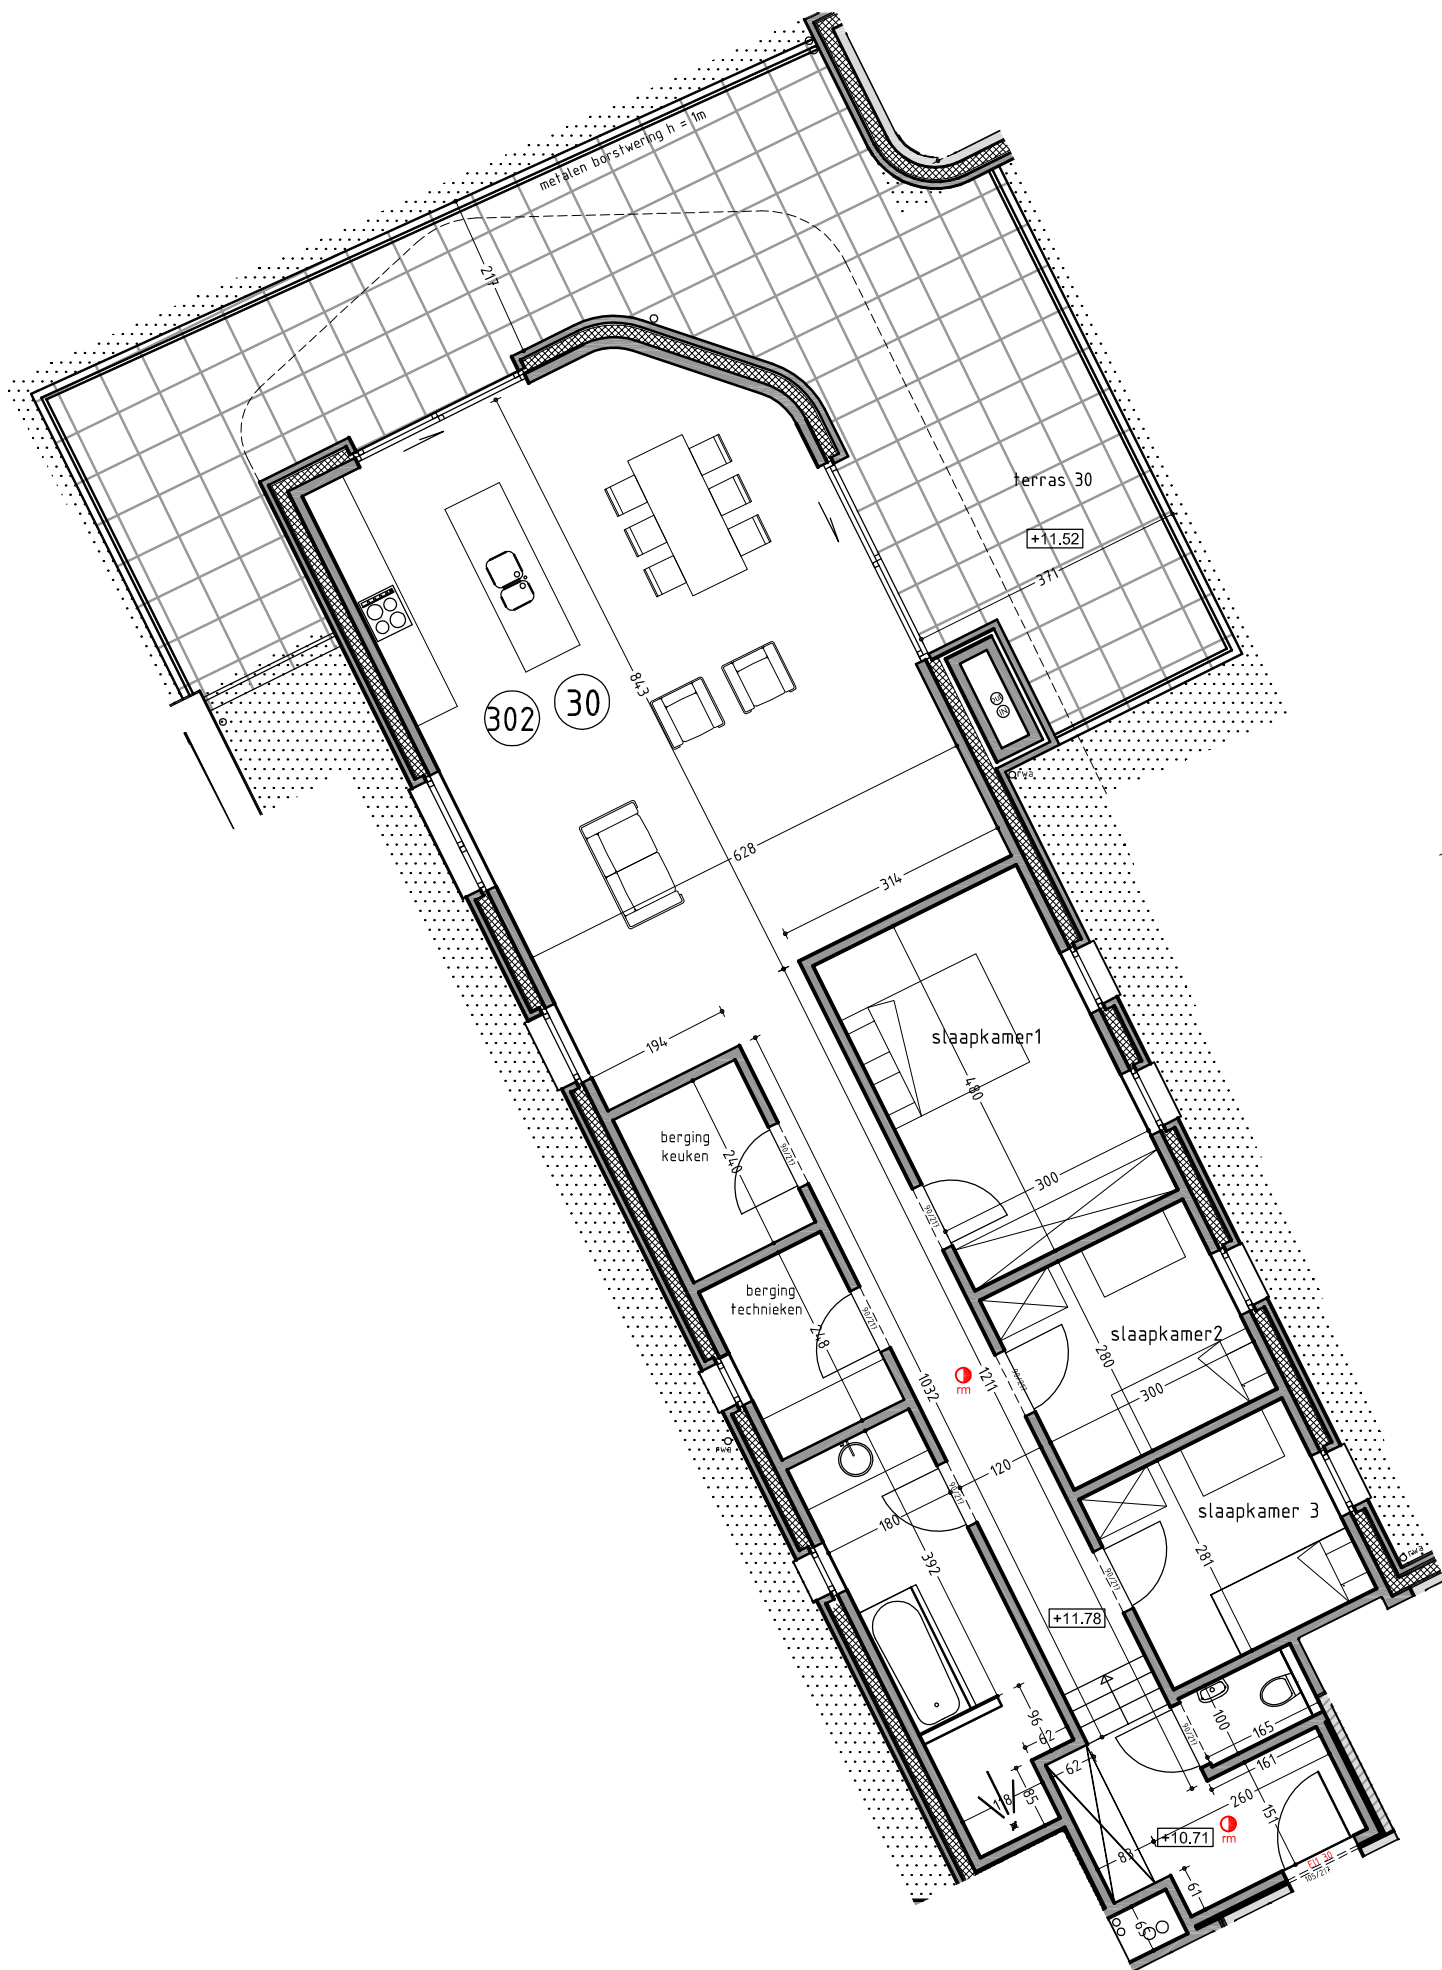

1659 ad dessel - Molsebaan 30 bus 302 - app.30

frédéric vander laenen architect bvba - de merodedreef 46 - 2260 westerlo