


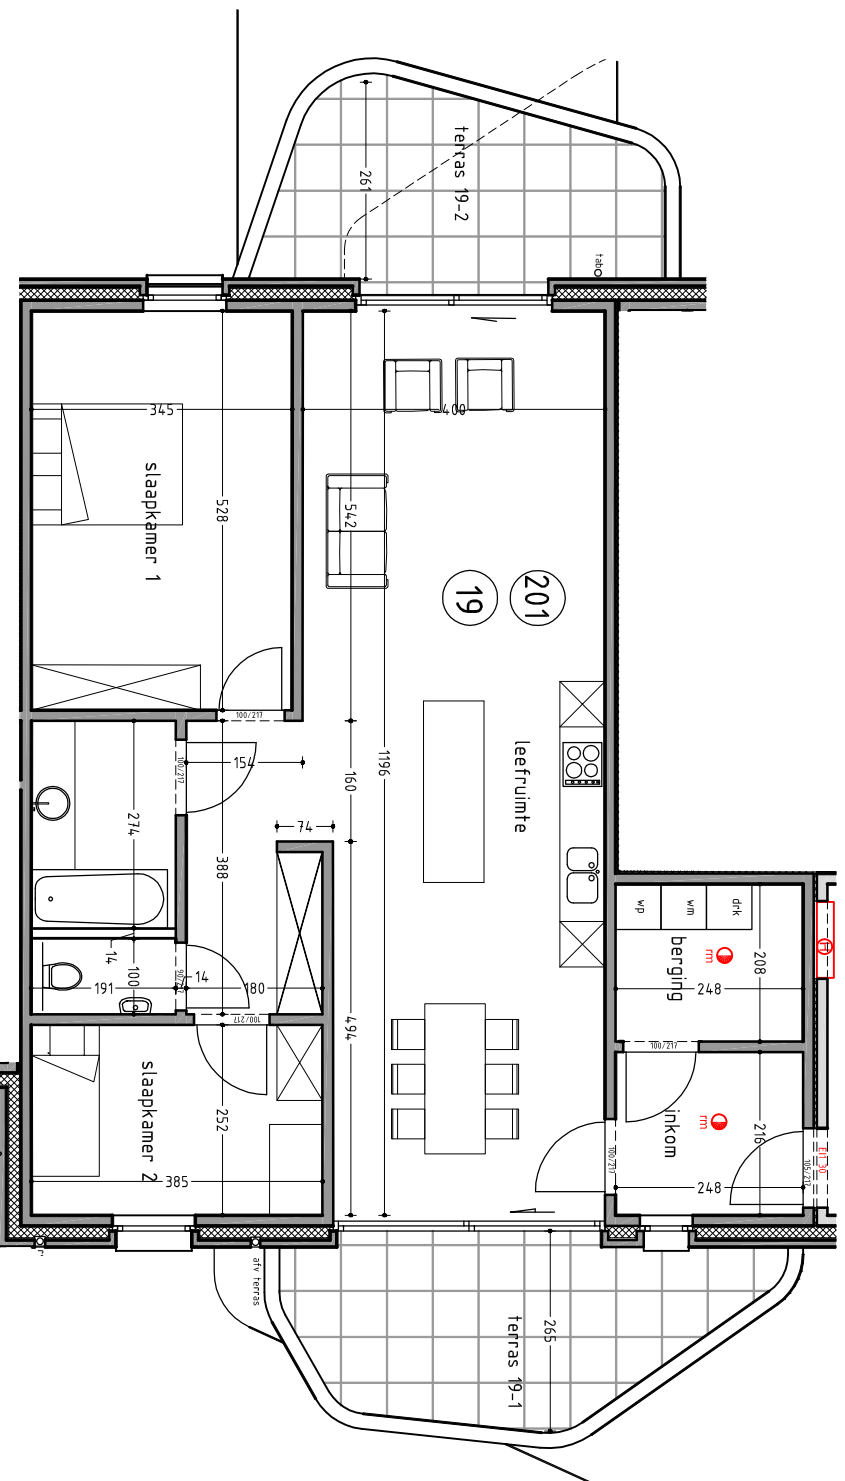

1659 ad dessel - Molsebaan 30 bus 201 - app.19
frédéric vander laenen architect bvba - de merodedreef 46 - 2260 westerlo