


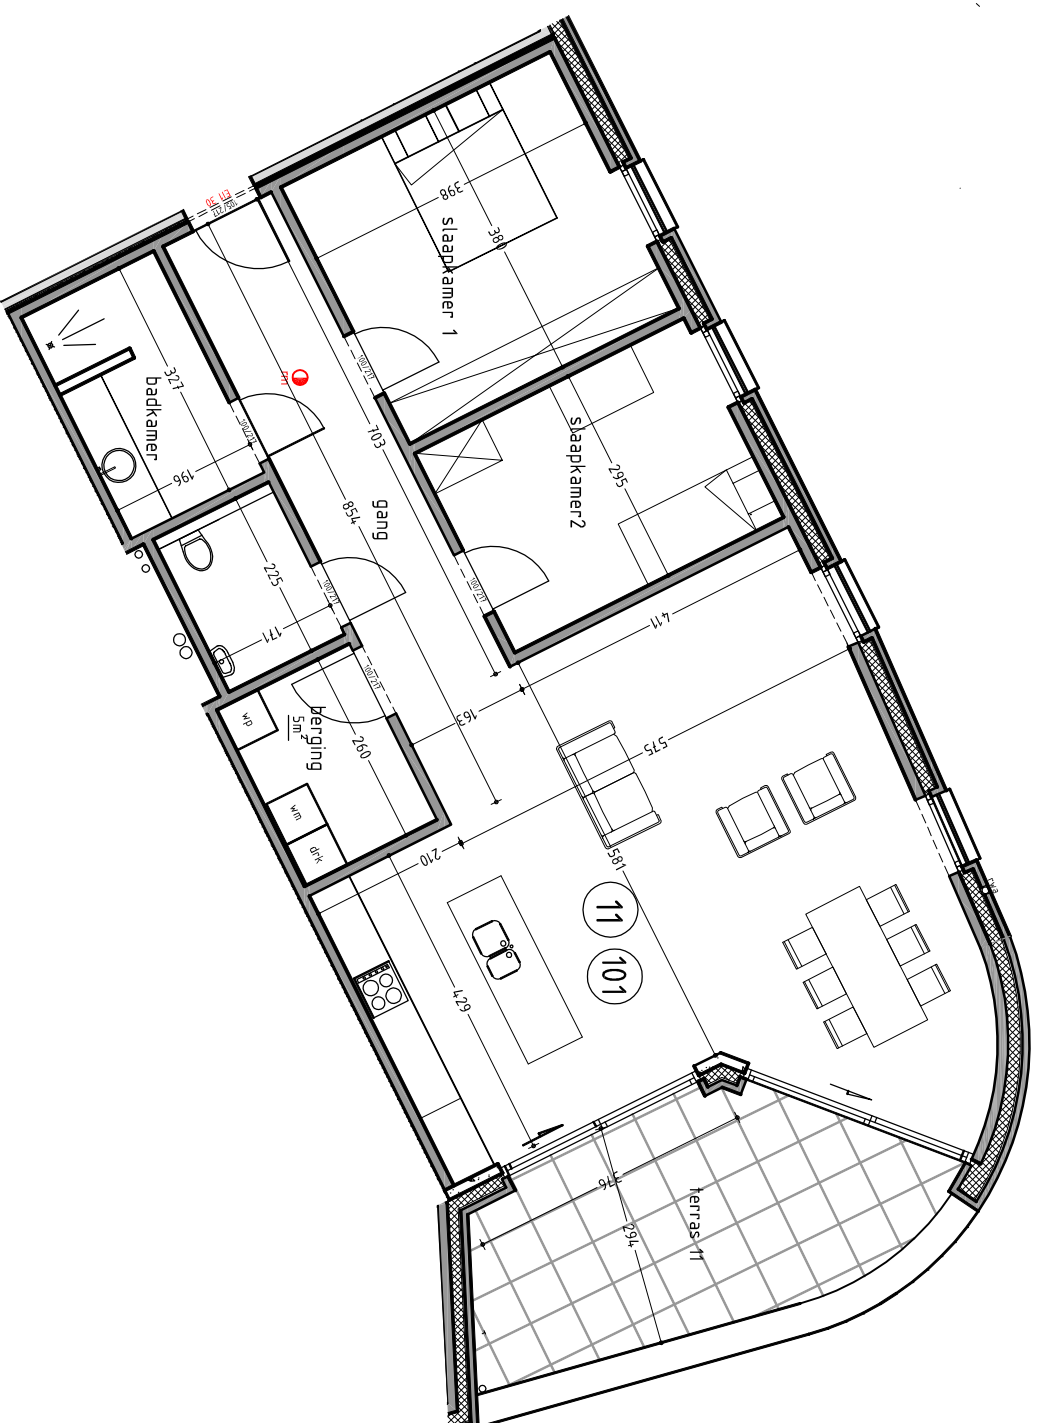

1659 ad dessel - Kolkstraat 21 bus 101 - app.11
frédéric vander laenen architect bvba - de merodedreef 46 - 2260 westerlo