


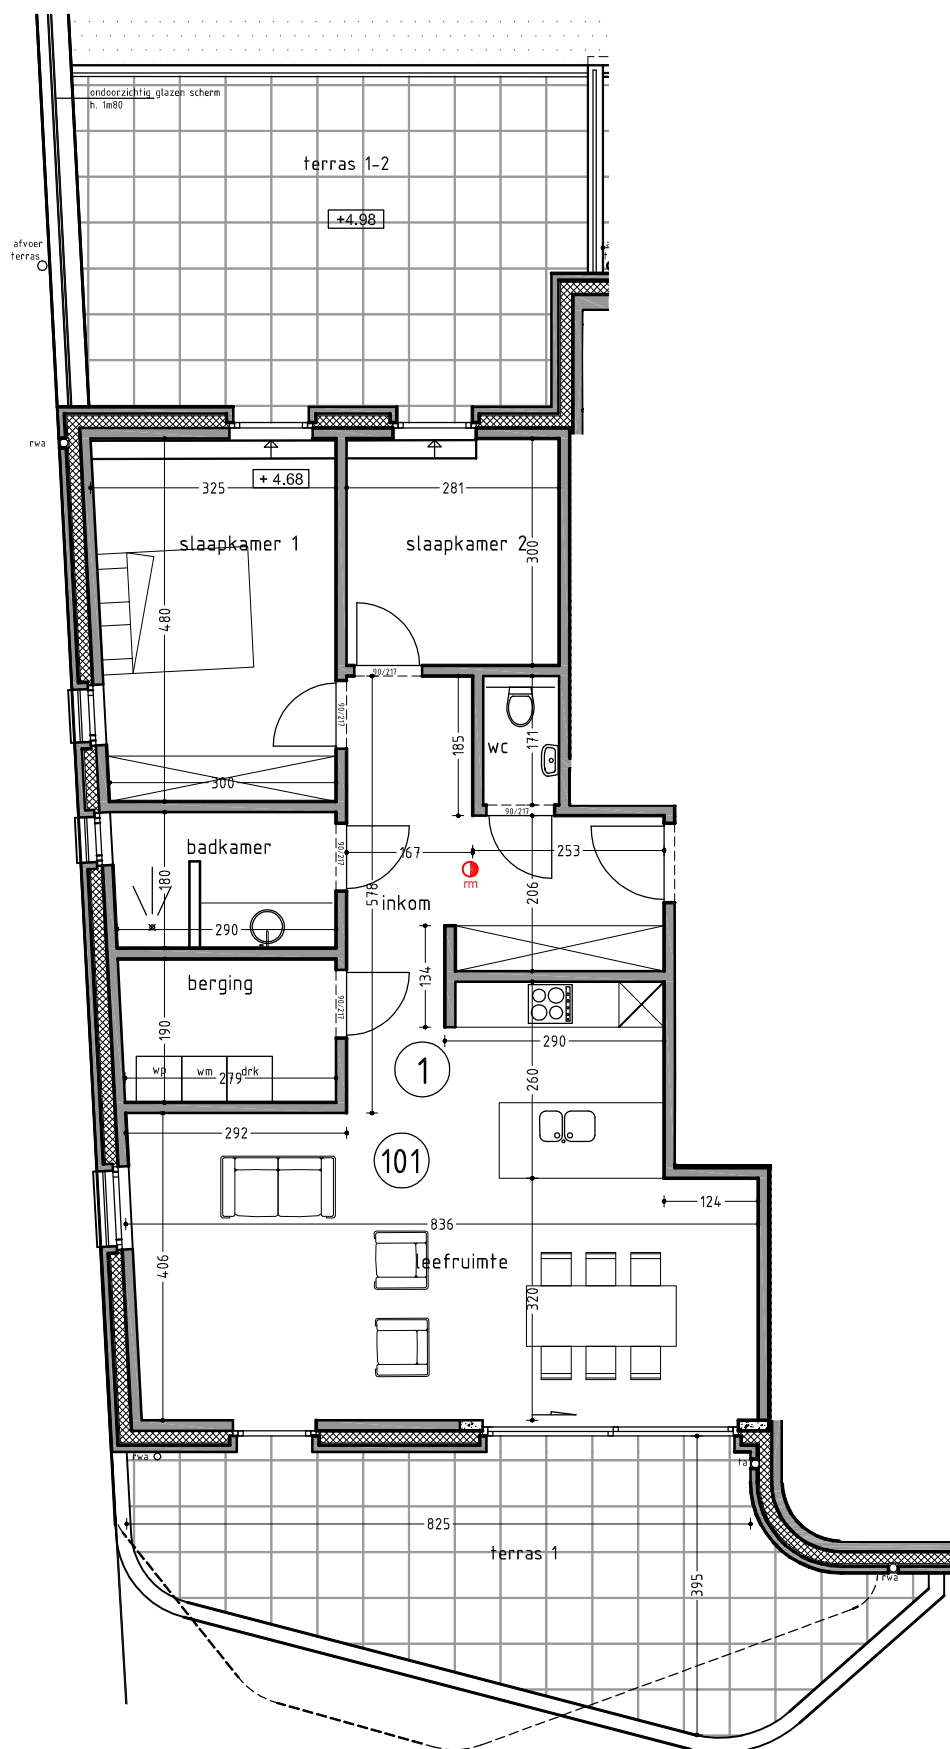

1659 ad dessel - Molsebaan 28 bus 101 - app. 1

frédéric vander laenen architect bvba - de merodedreef 46 - 2260 westerlo